


STAGE 1: GREEN TITLE APPLICATION

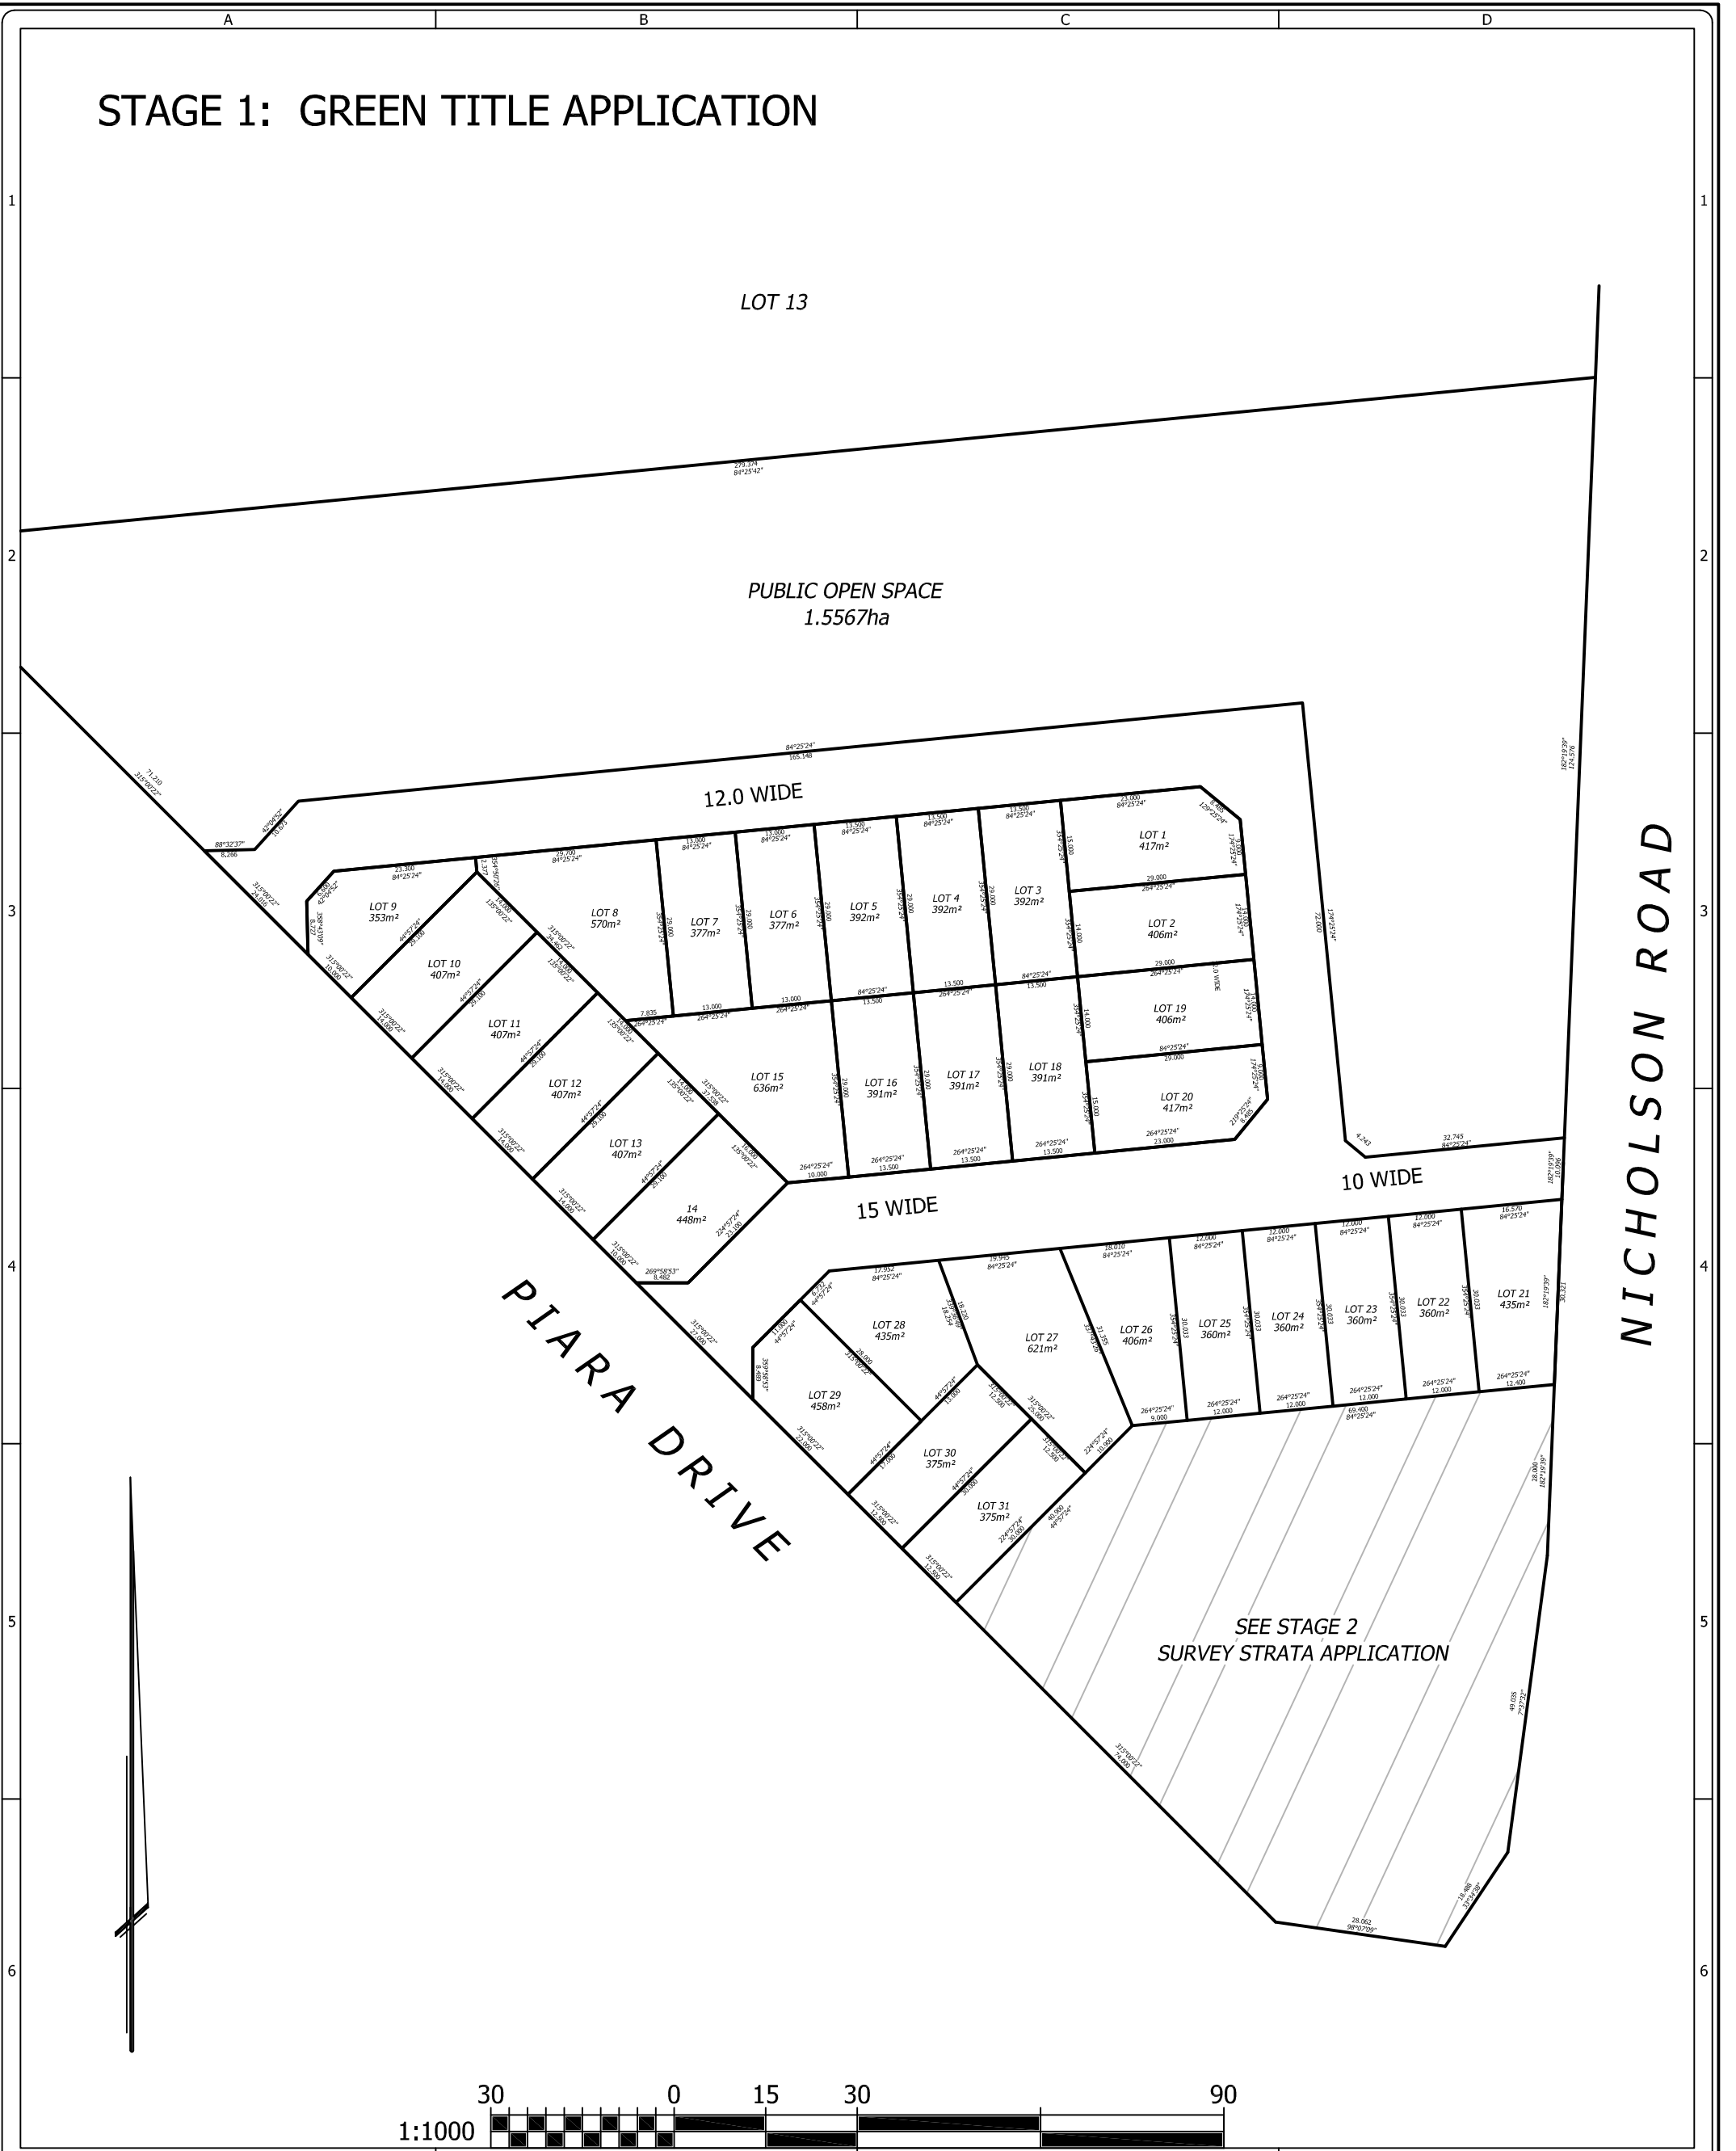

TITLE	PRECALCULATION PLAN GREEN TITLE LOT 121 PIARA DRIVE PIARA WATERS	CLIENT	OPAL NIGHT Pty Ltd
LOCAL GOVERNMENT	CITY OF ARMADALE	DATE	16.05.13

SURVEY PLAN	DP 71228	CERTIFICATE OF TITLE	Vol:2770 Fol:498
-------------	----------	----------------------	------------------

CLIENTS/BUILDERS - IMPORTANT NOTES

- Please refer to Certificate of Title for Caveats, Easements or other encumbrances that may affect this Lot.
- This pre-calculated plan is based on drawing 3957-3-001.dgn created by RPS issued by Opal Nights Pty Ltd and WAPC advice relating to approval number 145539.
- Design changes required by authorities should be advised to Oracle Surveys for update/inclusion prior to site works and Landgate lodgement.

SURVEYOR	JW	ORACLE DWG REF	Piara Lot 121_Precal_Rev1_GT
DRAFTER	GPG	ORACLE JOB No.	2224
CHECKED	JW	SHEET 1 OF 1	

<p>ORACLE SURVEYS Surveying and Land Development Solutions</p>	<p>Licensed & Engineering Surveyors Land Development Consultants Project Managers</p>						
	<p>TEL (08) 9470 1888 FAX (08) 9470 1333 SUITE 11/342 ALBANY HIGHWAY, VICTORIA PARK WA 6100 PO BOX 668 VICTORIA PARK WA 6979 Email: e@oraclesurveys.com.au</p>						
	<p>REV DATE DESCRIPTION</p> <table border="1"> <tr> <td>0</td> <td>19.03.12</td> <td>PRELIMINARY</td> </tr> <tr> <td>1</td> <td>16/05/13</td> <td>ROAD WIDTH MODIFIED PER WAPC COND#4</td> </tr> </table> <p>SCALE @ A3 PORTRAIT 1:1000</p>		0	19.03.12	PRELIMINARY	1	16/05/13
0	19.03.12	PRELIMINARY					
1	16/05/13	ROAD WIDTH MODIFIED PER WAPC COND#4					