

TYPE	FREEHOLD	S.S.A.	YES
PURPOSE	SUBDIVISION		
PLAN OF	LOTS 160-163, 188-193, 206-211 & 9508 AND ROADS AND EASEMENT		
FORMER TENURE	LOT 9507 ON DP 406331, CT 2923-591		
LOCAL AUTHORITY	SHIRE OF SERPENTINE-JARRAHDALE		
LOCALITY	BYFORD		
D.O.L. FILE	103516 126963 129733		
FIELD RECORD	SURVEYOR'S CERTIFICATE - REG 54		
I, STEPHEN LOWTH hereby certify that this plan is accurate and is a correct representation of: (a) "survey" and/or (b) "calculations from measurements recorded in the field records." [* delete if inapplicable] undertaken for the purposes of this plan and that it complies with the relevant written law(s) in relation to which it is lodged.			
LICENSED SURVEYOR	LOGGED		
DATE	FEE PAID	ASSESS No.	
I.S.C.			
EXAMINED			
DATE			
WESTERN AUSTRALIAN PLANNING COMMISSION			
FILE 154846			
Delegated under S.16 P&A Act 2005			
DATE			
IN ORDER FOR DEALINGS			
SUBJECT TO			
FOR INSPECTOR OF PLANS AND SURVEYS			
DATE			
APPROVED - REG 26A (4)			
INSPECTOR OF PLANS AND SURVEYS			
DATE			
(S.18 Licensed Surveyors Act 1909)			




DEPOSITED PLAN
414019
SHEET 1 OF 3 SHEETS
VERSION 1

" ANNEXURE D "


SURVEY CARRIED OUT UNDER REG. 26A
SPECIAL SURVEY AREA GUIDELINES
SEE SURVEY SHEET FOR SURVEY INFORMATION
ALL BOUNDARY/CORNER SURVEY MARKS SHOWN ON THIS PLAN
ARE INDICATIVE ONLY. USE ONLY THE SURVEY SHEET WHEN
DETERMINING THE TRUE FINAL POSITION AND TYPE OF ALL
SURVEY MARKS PLACED PERTAINING TO THIS PLAN

SEE SHEET 2 FOR LOT 9508 DETAILS
SEE SHEET 3 FOR INTERESTS AND NOTIFICATIONS

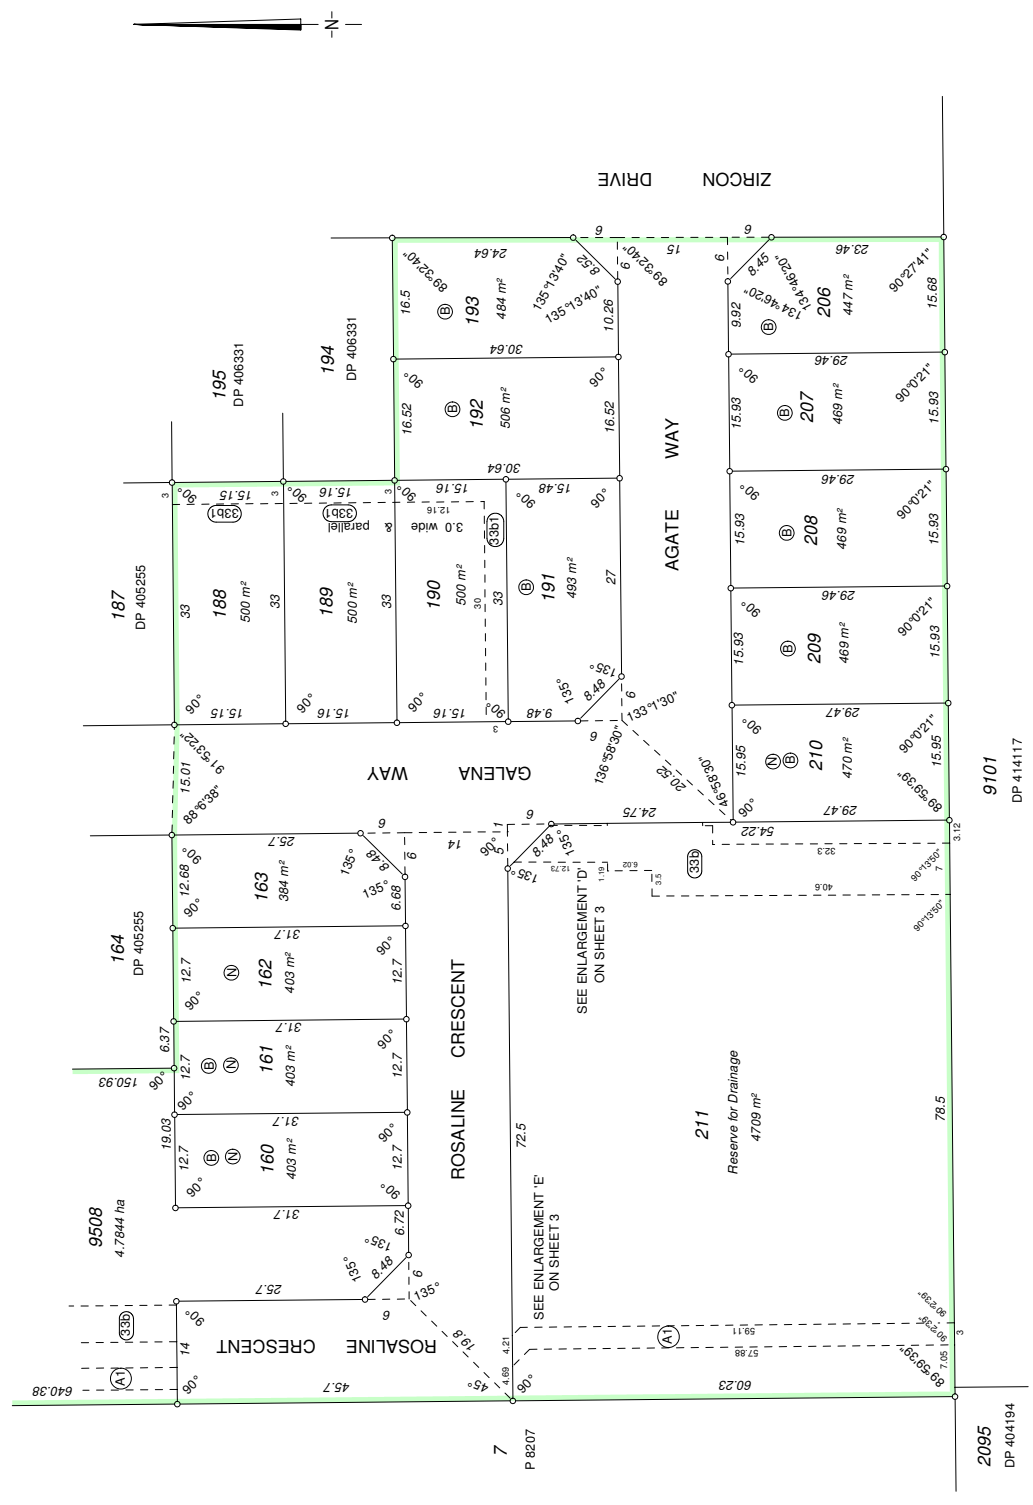


HELD BY LANDGATE IN DIGITAL FORMAT ONLY

FOR HEADING SEE SHEET 1

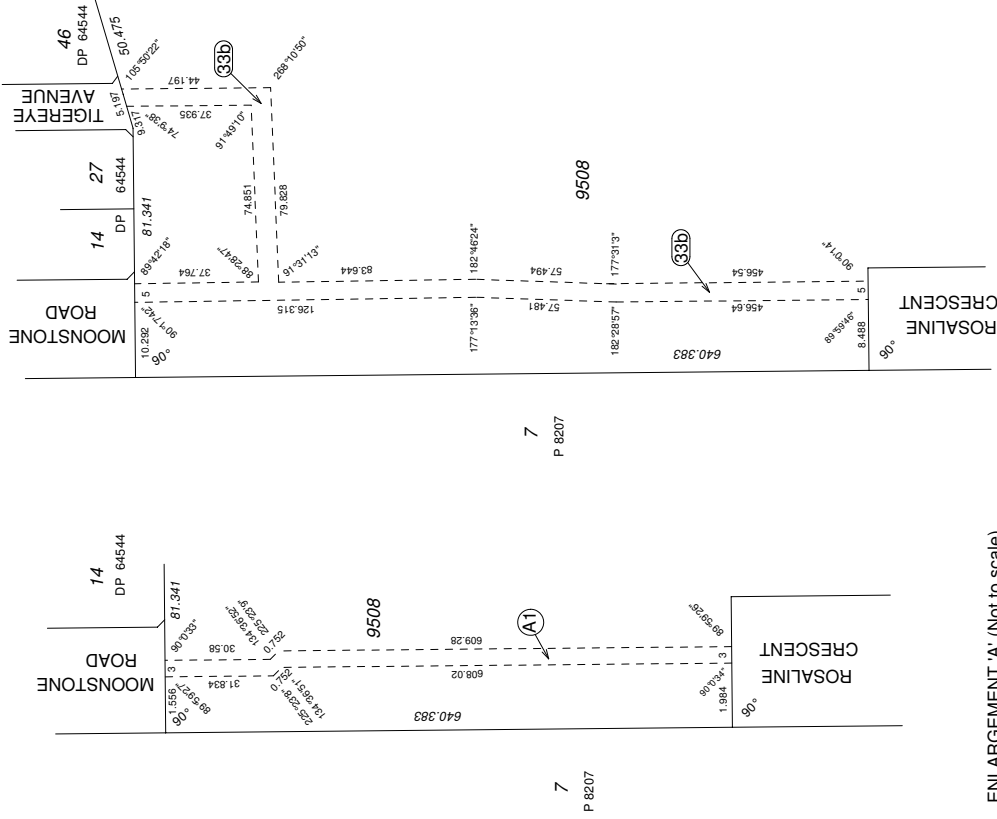


ENLARGEMENT 'A': (Not to scale)

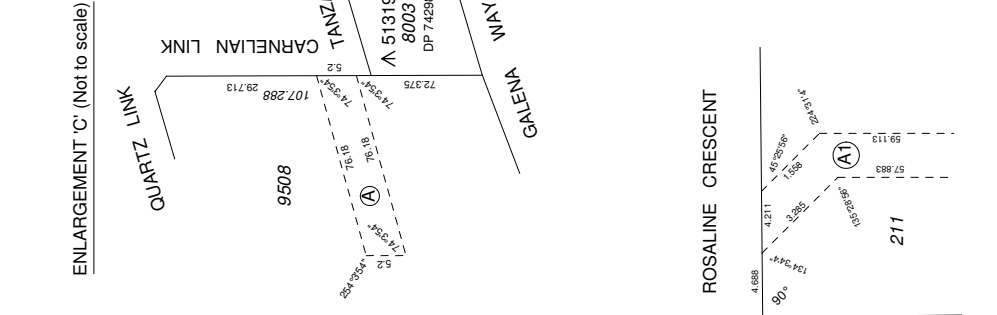

ENLARGEMENT 'C': (Not to scale)

ENLARGEMENT 'D': (Not to scale)

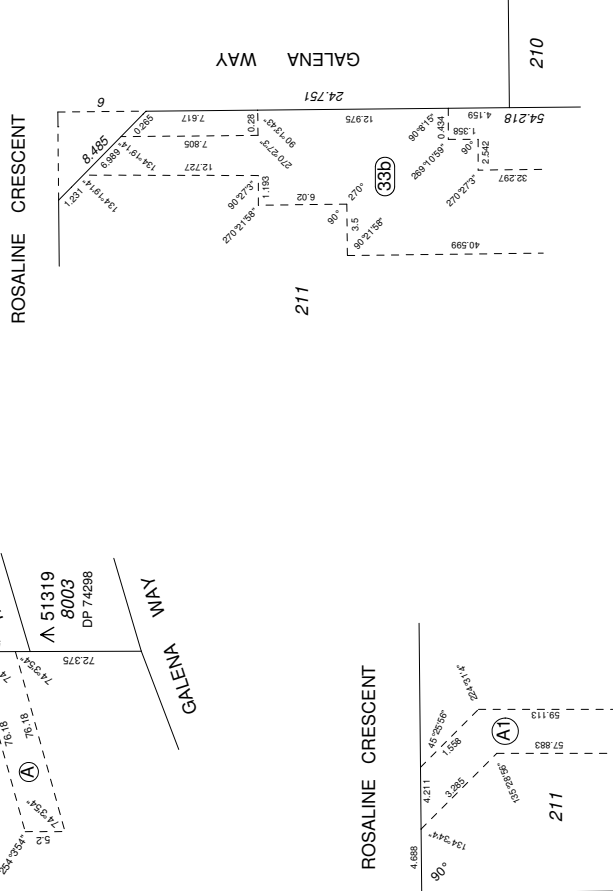

ENLARGEMENT 'E': (Not to scale)

ENLARGEMENT 'B': (Not to scale)

INTERESTS AND NOTIFICATIONS

SUBJECT	PURPOSE	STATUTORY REFERENCE	ORIGIN	LAND BURDENED	BENEFIT TO	COMMENTS
(A)	EASEMENT		DOC M176666	LOT 9508	WATER CORPORATION	
(A1)	EASEMENT (SEWERAGE)	SEC.167 OF THE P&D ACT REG. 33(B)	DOC M16774	LOTS 211 & 9508	WATER CORPORATION	
(33B)	MEMORIAL	SEC.128(2) OF THE WATER SERVICES ACT 2012	DP 76080	LOTS 211 & 9508	WATER CORPORATION	DEFERRAL OF HEADWORKS
(33D)	EASEMENT (DRAINAGE)	SEC.167 OF THE P&D ACT REG. 33(B)	THIS PLAN	LOTS 160-163, 188-193 & 206-210	SHIRE OF SERPENTINE - JARRAHDALE	
LOT 211	RESERVE FOR DRAINAGE	VESTS IN THE CROWN UNDER SEC.152 OF THE P&D ACT	THIS PLAN	LOTS 188 - 190	SHIRE OF SERPENTINE - JARRAHDALE	
(B)	NOTIFICATION	SEC.165 OF THE P&D ACT	DOC	LOTS 160, 161, 191-193, 206-210		BUSHFIRE MANAGEMENT
(N)	NOTIFICATION	SEC.70A OF THE TLA	DOC	LOTS 160-162, 210		TRANSPORT NOISE

LICENSED SURVEYOR

DATE



GOVERNMENT OF WESTERN AUSTRALIA

DEPOSITED PLAN

414019

SHEET 3 OF 3 SHEETS
VERSION 1