


AMENDMENT TABLE (PLAN GRAPHICS ONLY)			
VER.	AMENDMENT	AUTHORISED BY	DATE

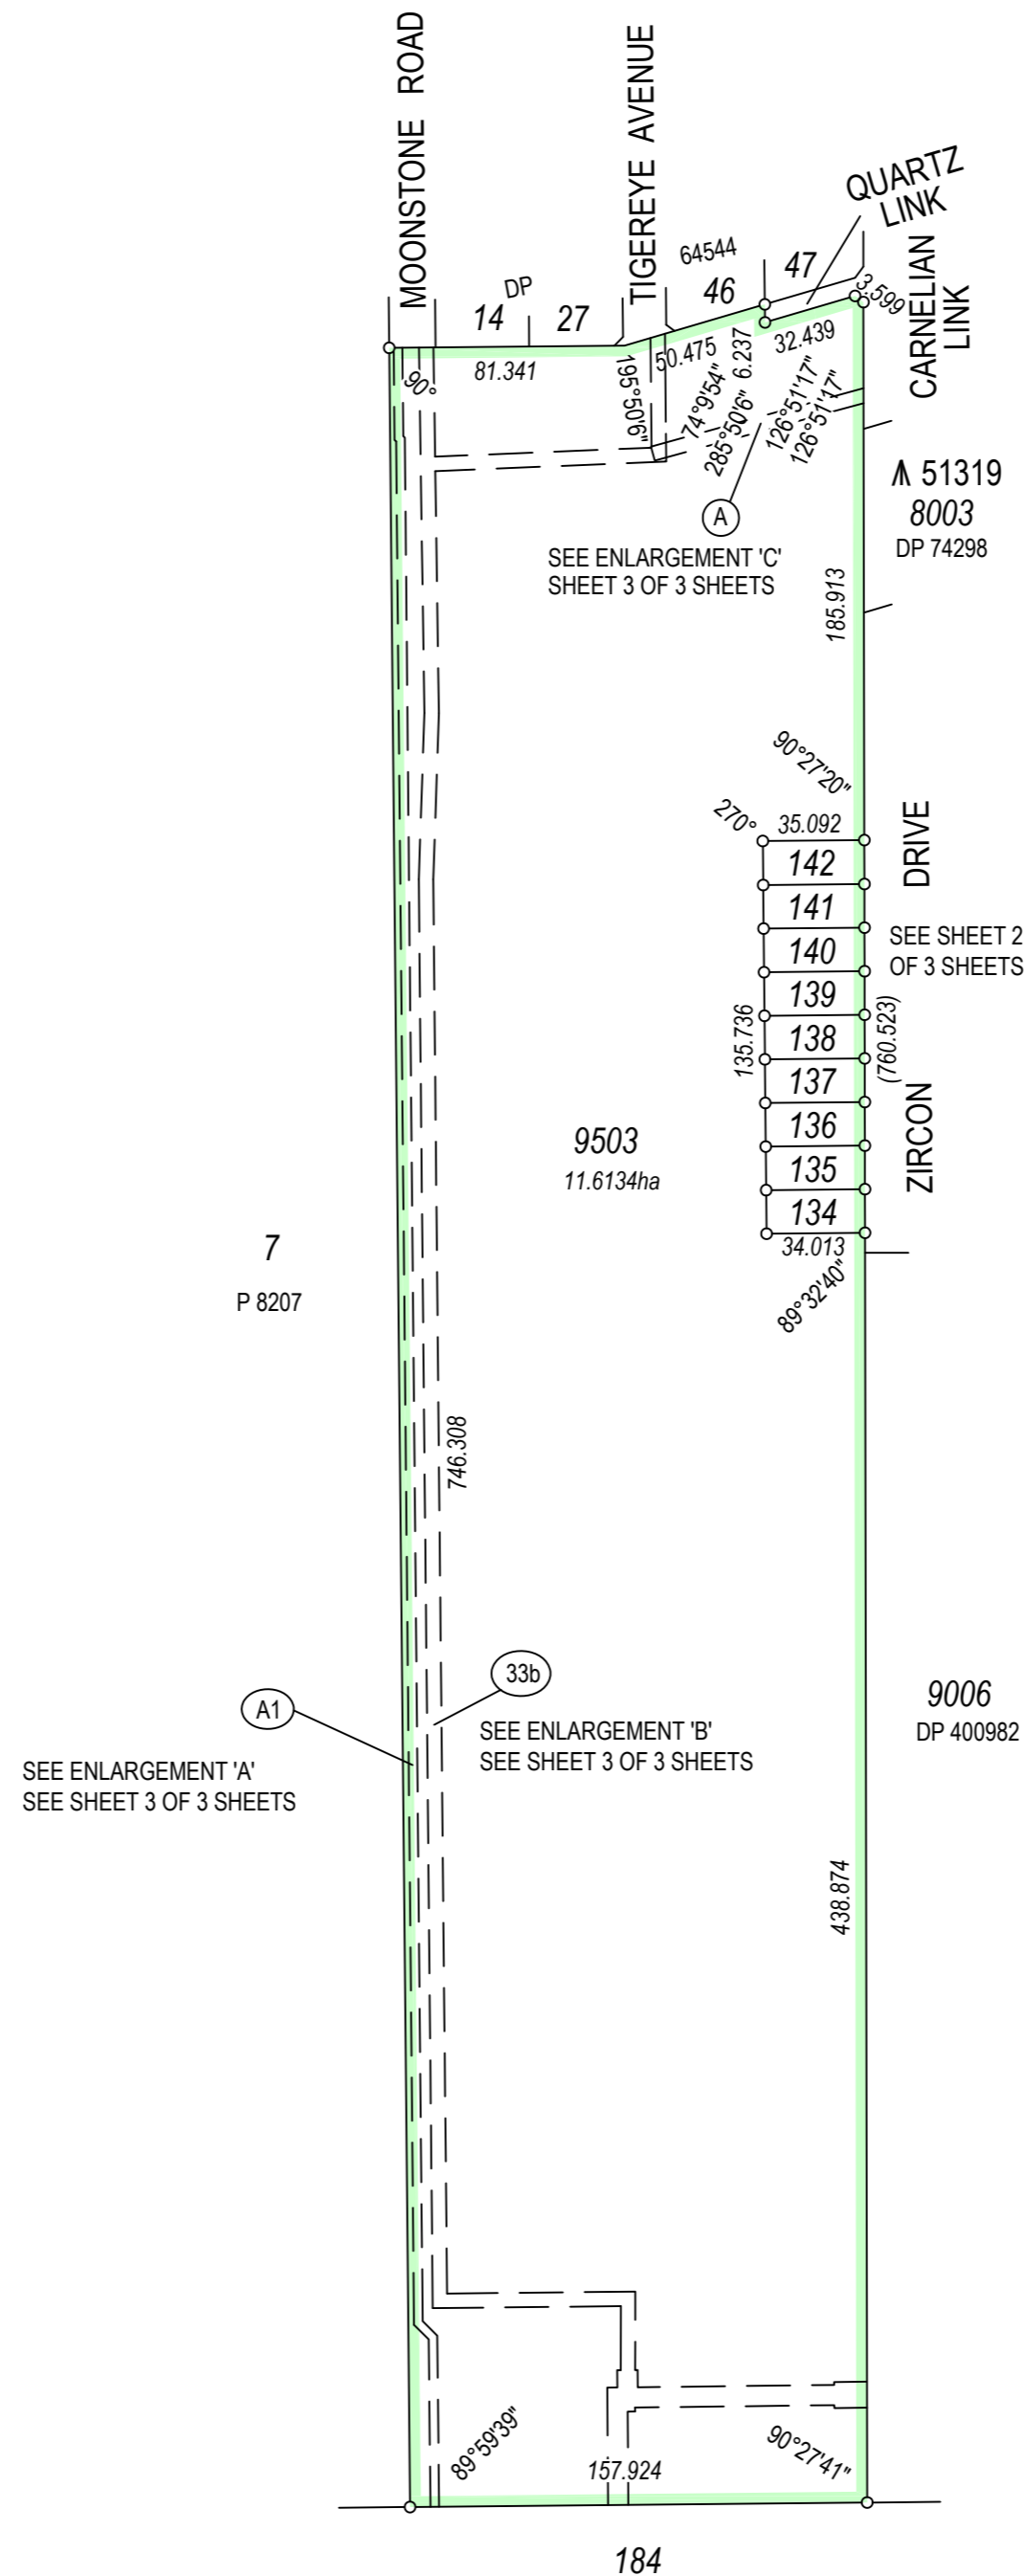

INTERESTS AND NOTIFICATIONS

SUBJECT	PURPOSE	STATUTORY REFERENCE	ORIGIN	LAND BURDENED	BENEFIT TO	COMMENTS
(A)	EASEMENT		DOC M176666	LOT 9503	WATER CORPORATION	
(A1)	EASEMENT		DOC M16774	LOT 9503	WATER CORPORATION	
(33b)	EASEMENT (SEWERAGE)	SEC 167 OF THE P & D ACT REG 33(b)	DP 76090	LOT 9503	WATER CORPORATION	
	MEMORIAL	SEC 67B OF THE WATER AGENCIES (POWERS) ACT 1984 REG 33(b)	THIS PLAN	LOTS 133 - 142	WATER CORPORATION	DEFERRAL OF HEADWORKS



UNLOADED COPY
SUBJECT TO SURVEY
& LANDGATE AUDIT



ABN 77 009 119 000
11 HARVEST TERRACE, WEST PERTH WA 6005
TEL: (08) 9273 3888 FAX: (08) 9486 8664
email: perth@cardno.com.au
REF NO 207011 DP 402265 R2.dwg

ALL BOUNDARY / CORNER SURVEY MARKS SHOWN ON THIS SHEET ARE INDICATIVE ONLY. USE ONLY THE SURVEY SHEET/S WHEN DETERMINING THE TRUE FINAL POSITION AND TYPE OF ALL SURVEY MARKS PLACED PERTAINING TO THIS PLAN.


SURVEY CARRIED OUT UNDER REG 26A
SPECIAL SURVEY AREA GUIDELINES
SEE SURVEY SHEETS FOR SURVEY INFORMATION

TYPE FREEHOLD									
PURPOSE SUBDIVISION									
PLAN OF									
LOTS 134 - 142 & 9503									
DISTRICT SERPENTINE TOWNSITE A.A. (COCKBURN SOUND)	SSA (YES/NO) <input checked="" type="checkbox"/> NO FORMER TENURE								
FILE	LOT 9502 ON DP 76090 C/T 2825 - 893								
LOCAL AUTHORITY SHIRE OF SERPENTINE-JARRAHDALE	FIELD BOOK								
LOCALITY BYFORD	103516 126963								
INDEX ON SEE SMART PLAN									
SCALE: 1:2500 @ A2 ALL DISTANCES ARE IN METRES									
<table border="1"> <tr> <td>SURVEYOR'S CERTIFICATE - Reg 54</td> <td>SURVEYOR'S CERTIFICATE - Compiled</td> </tr> <tr> <td>G.E. JONES</td> <td></td> </tr> <tr> <td>hereby certify that this plan is accurate and is a correct representation of the - (a) *survey; and/or (b) *calculations from measurements; recorded in the field records, [* delete if inapplicable] undertaken for the purposes of this plan and that it complies with the relevant written law(s) in relation to which it is lodged.</td> <td>hereby certify that this compiled plan (a) is a correct and accurate representation of the survey(s) of the subject land; and (b) is in accordance with the relevant law in relation to which it is lodged.</td> </tr> <tr> <td>Licensed Surveyor Date</td> <td>Licensed Surveyor Date</td> </tr> </table>		SURVEYOR'S CERTIFICATE - Reg 54	SURVEYOR'S CERTIFICATE - Compiled	G.E. JONES		hereby certify that this plan is accurate and is a correct representation of the - (a) *survey; and/or (b) *calculations from measurements; recorded in the field records, [* delete if inapplicable] undertaken for the purposes of this plan and that it complies with the relevant written law(s) in relation to which it is lodged.	hereby certify that this compiled plan (a) is a correct and accurate representation of the survey(s) of the subject land; and (b) is in accordance with the relevant law in relation to which it is lodged.	Licensed Surveyor Date	Licensed Surveyor Date
SURVEYOR'S CERTIFICATE - Reg 54	SURVEYOR'S CERTIFICATE - Compiled								
G.E. JONES									
hereby certify that this plan is accurate and is a correct representation of the - (a) *survey; and/or (b) *calculations from measurements; recorded in the field records, [* delete if inapplicable] undertaken for the purposes of this plan and that it complies with the relevant written law(s) in relation to which it is lodged.	hereby certify that this compiled plan (a) is a correct and accurate representation of the survey(s) of the subject land; and (b) is in accordance with the relevant law in relation to which it is lodged.								
Licensed Surveyor Date	Licensed Surveyor Date								
SURVEY FIRM CARDNO SPECTRUM SURVEY									
LOGGED DATE	APPROVED BY WESTERN AUSTRALIAN PLANNING COMMISSION								
FEE PAID	FILE 147152								
ASSESS No.	Delegated Under S.16 P & D Act 2005								
IN ORDER FOR DEALINGS									
SUBJECT TO									
FOR INSPECTOR OF PLANS & SURVEYS / AUTHORIZED LAND OFFICER DATE									
APPROVED REG 26A (4)									
INSPECTOR OF PLANS & SURVEYS / AUTHORIZED LAND OFFICER DATE									
DEPOSITED PLAN UNLOADED VERSION 402265									
SHEET . . . 1 . . . OF . . . 3 . . . (PLUS SURVEY SHEETS) VERSION . . . 1 . . .									

FOR HEADING SEE SHEET 1
FOR INTERESTS AND NOTIFICATIONS SEE SHEET 1



9503
11.6134ha

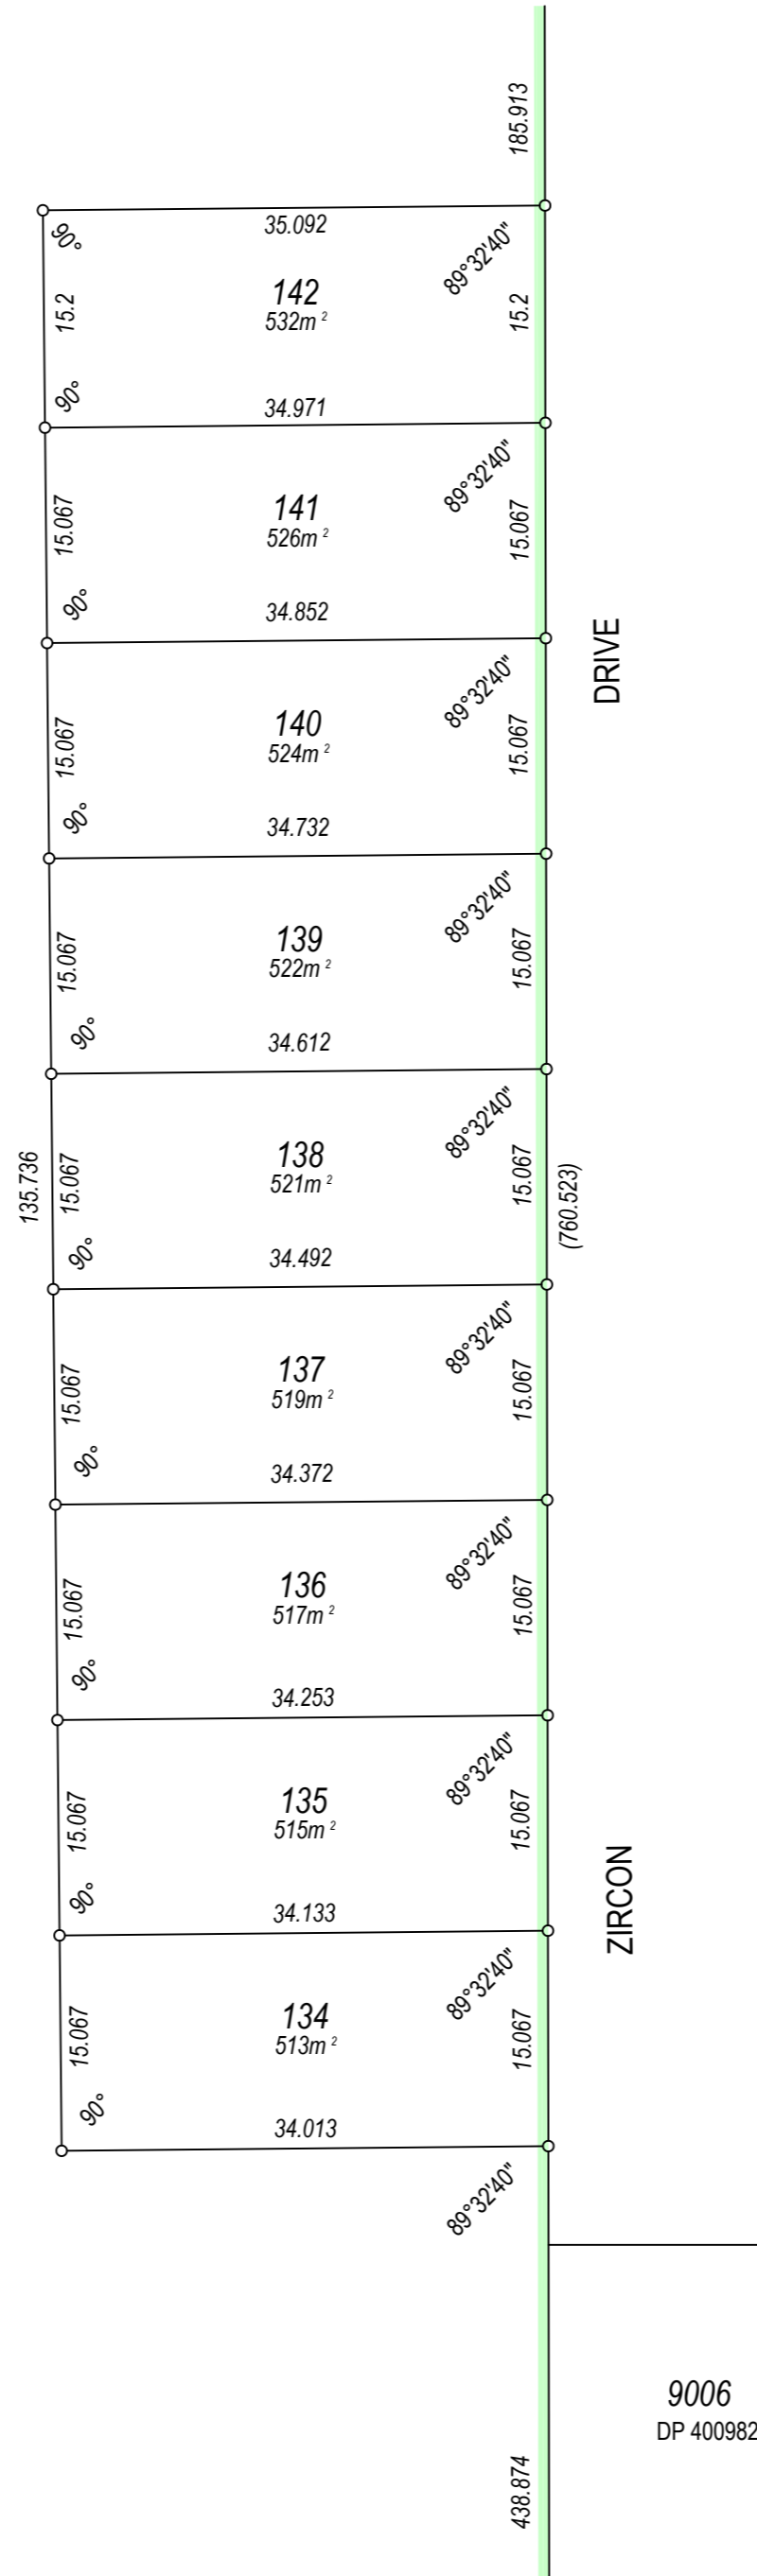


ABN 77 009 119 000
11 HARVEST TERRACE, WEST PERTH WA 6005
TEL: (08) 9273 3888 FAX: (08) 9486 8664
email: perth@cardno.com.au
REF NO 207011 DP 402265 R2.dwg

SCALE: 1:500 @ A2 10 0 10 20 30
ALL DISTANCES ARE IN METRES


Licensed Surveyor _____ Date _____
APPROVED BY
WESTERN AUSTRALIAN PLANNING COMMISSION
FILE _____
Delegated Under S.16 P & D Act 2005 Date _____
SHEET 2 OF 3
(PLUS SURVEY SHEET(S))
VERSION 1




DEPOSITED PLAN
402265

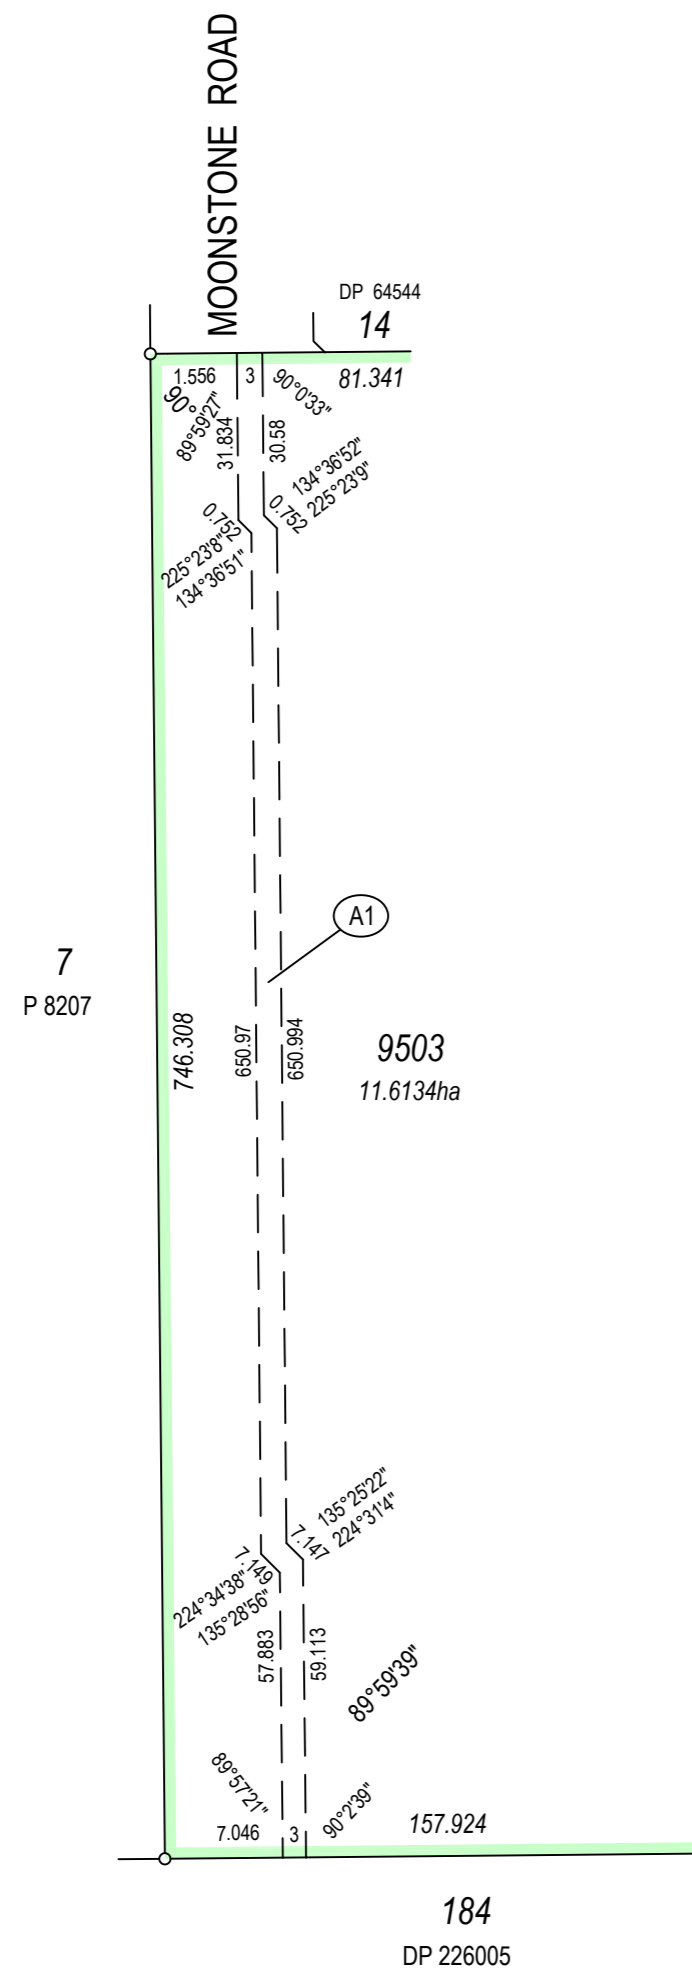

ENLARGEMENT 'A'
NOT TO SCALE

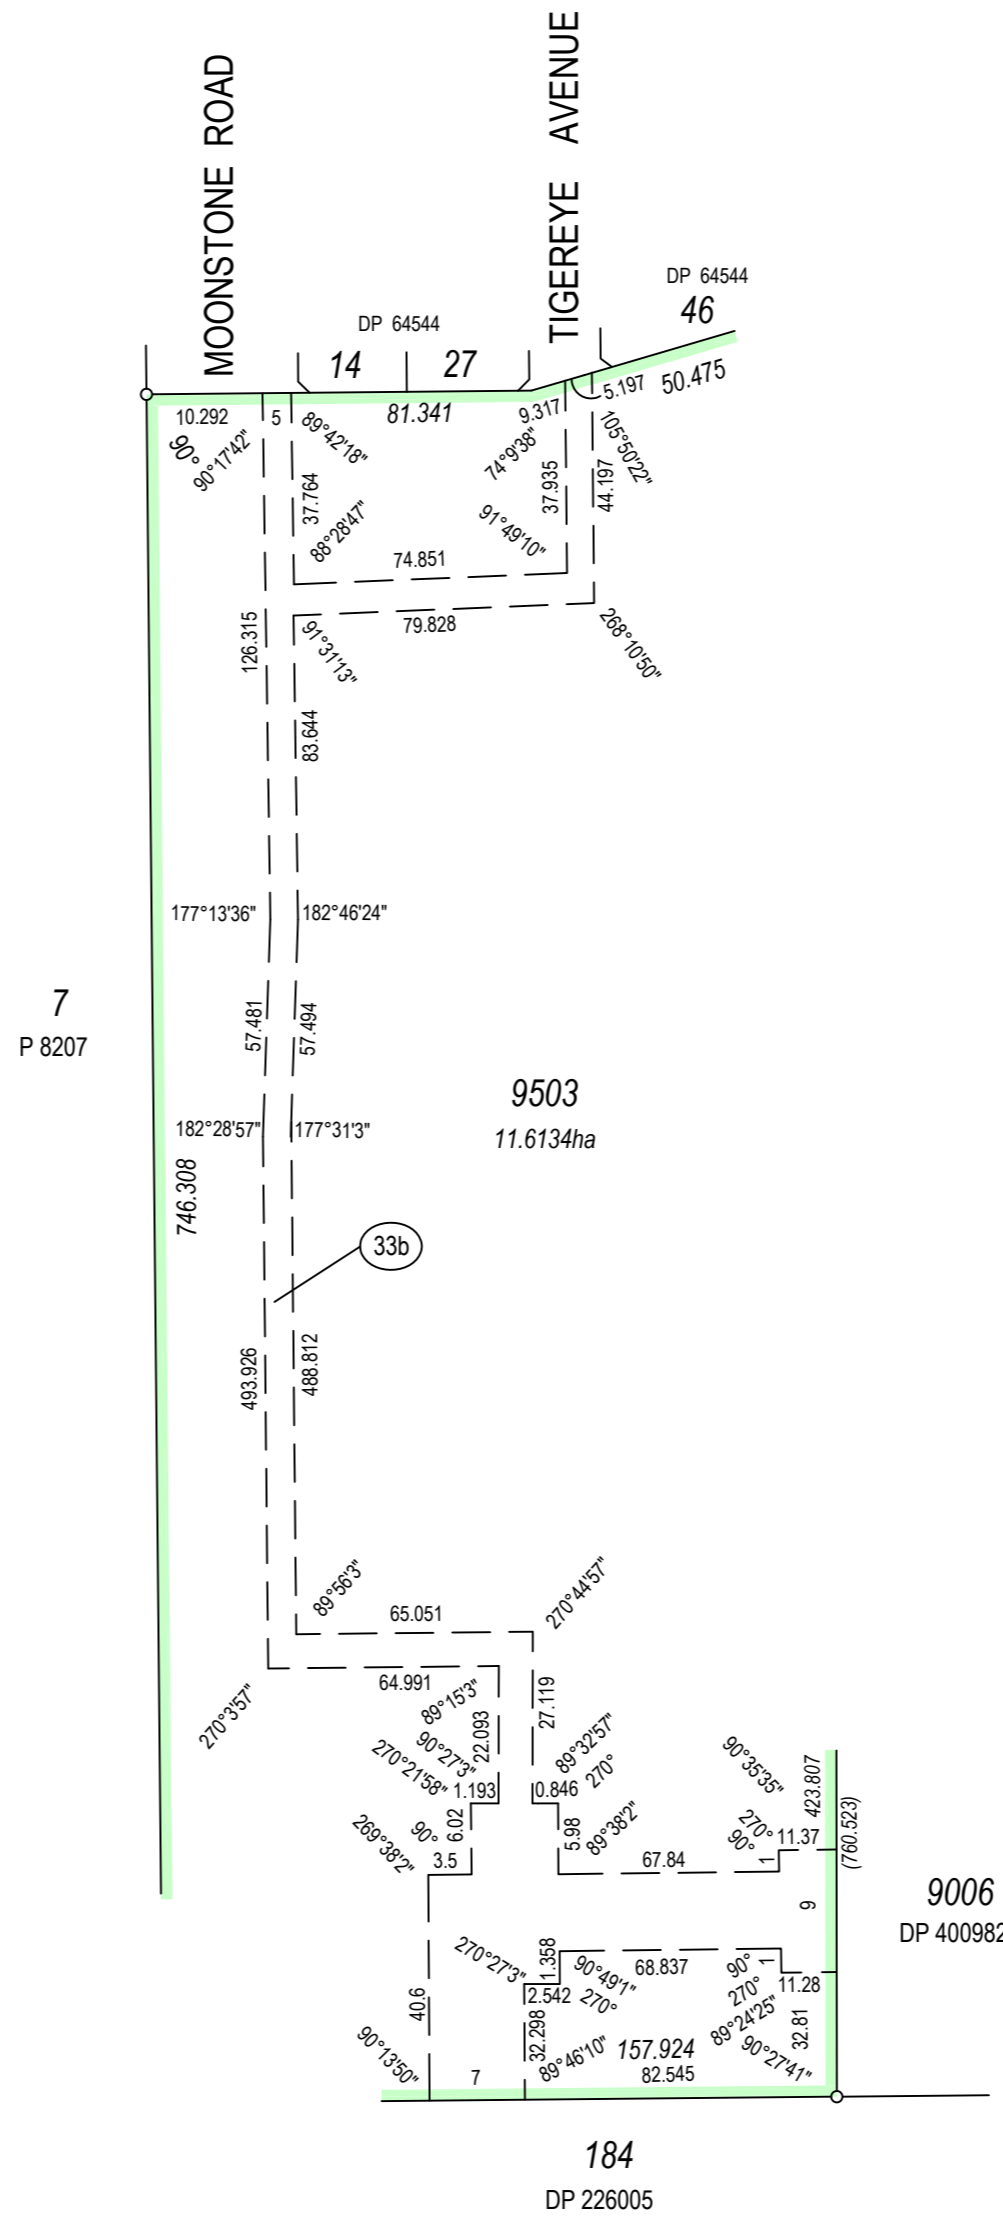

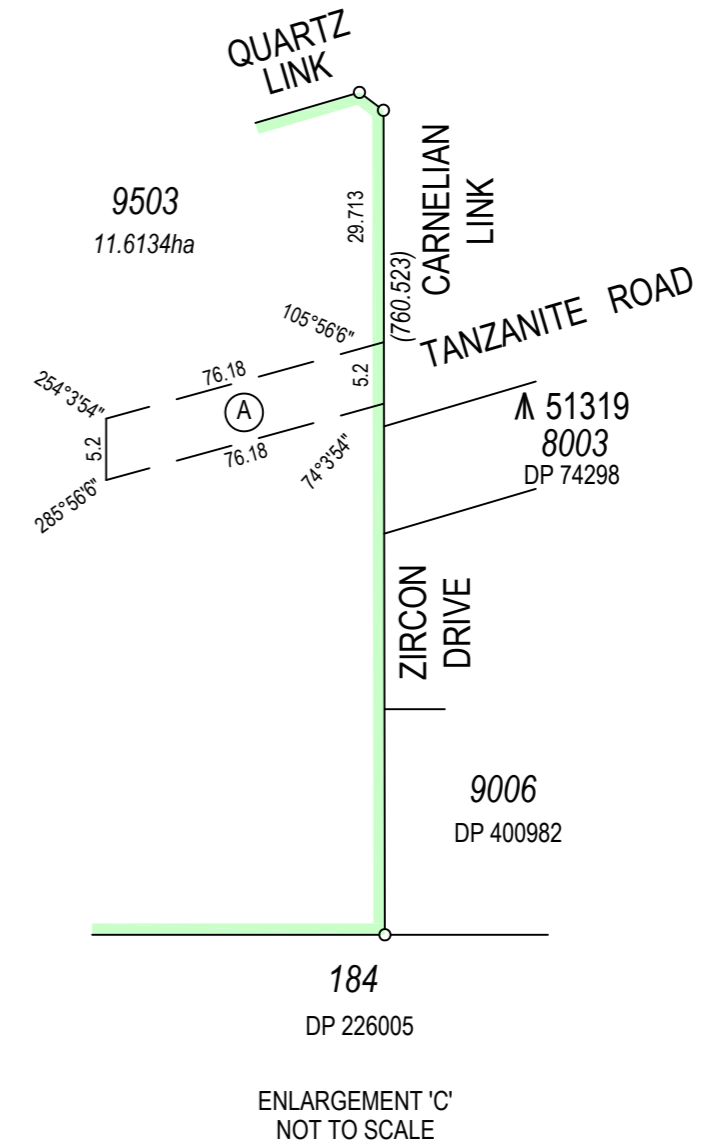


ENLARGEMENT 'B'
NOT TO SCALE



ENLARGEMENT 'C'
NOT TO SCALE

THIS SURVEY SHEET WILL BE
REPLACED BY THE SURVEY DATA

..... Licensed Surveyor Date	 Landgate Western Australian Land Information Authority	
 ABN 77 009 119 000 11 HARVEST TERRACE, WEST PERTH WA 6005 TEL: (08) 9273 3888 FAX: (08) 948608664 email: perth@cardno.com.au			
SCALE: 1:0000	at A2	DEPOSITED PLAN	
ALL DISTANCES ARE IN METRES		402265	
SURVEY SHEET			