


AMENDMENTS TABLE (PLAN GRAPHIC ONLY)


VER.	AMENDMENT	AUTHORISED BY	DATE

INTERESTS AND NOTIFICATIONS

SUBJECT	PURPOSE	STATUTORY REFERENCE	ORIGIN	LAND BURDENED	BENEFIT TO	COMMENTS
	MEMORIAL	SECTION 128(2) OF THE WATER SERVICES ACT 2012	DOC	LOTS 12-21 & 26-35	WATER CORPORATION	
	RESTRICTIVE COVENANT	SECTION 136D OF THE T.L.A.	THIS PLAN & DOC	LOTS 12-21 & 26-35	LOTS 12-21 & 26-35	
LOT 101	RESERVE FOR DRAINAGE	VESTS IN THE CROWN UNDER SECTION 152 OF THE P & D ACT	THIS PLAN			
	NOTIFICATION	SECTION 165 OF THE P & D ACT	DOC	LOTS 12-21 & 26-35		PROXIMITY TO MARKET GARDENS

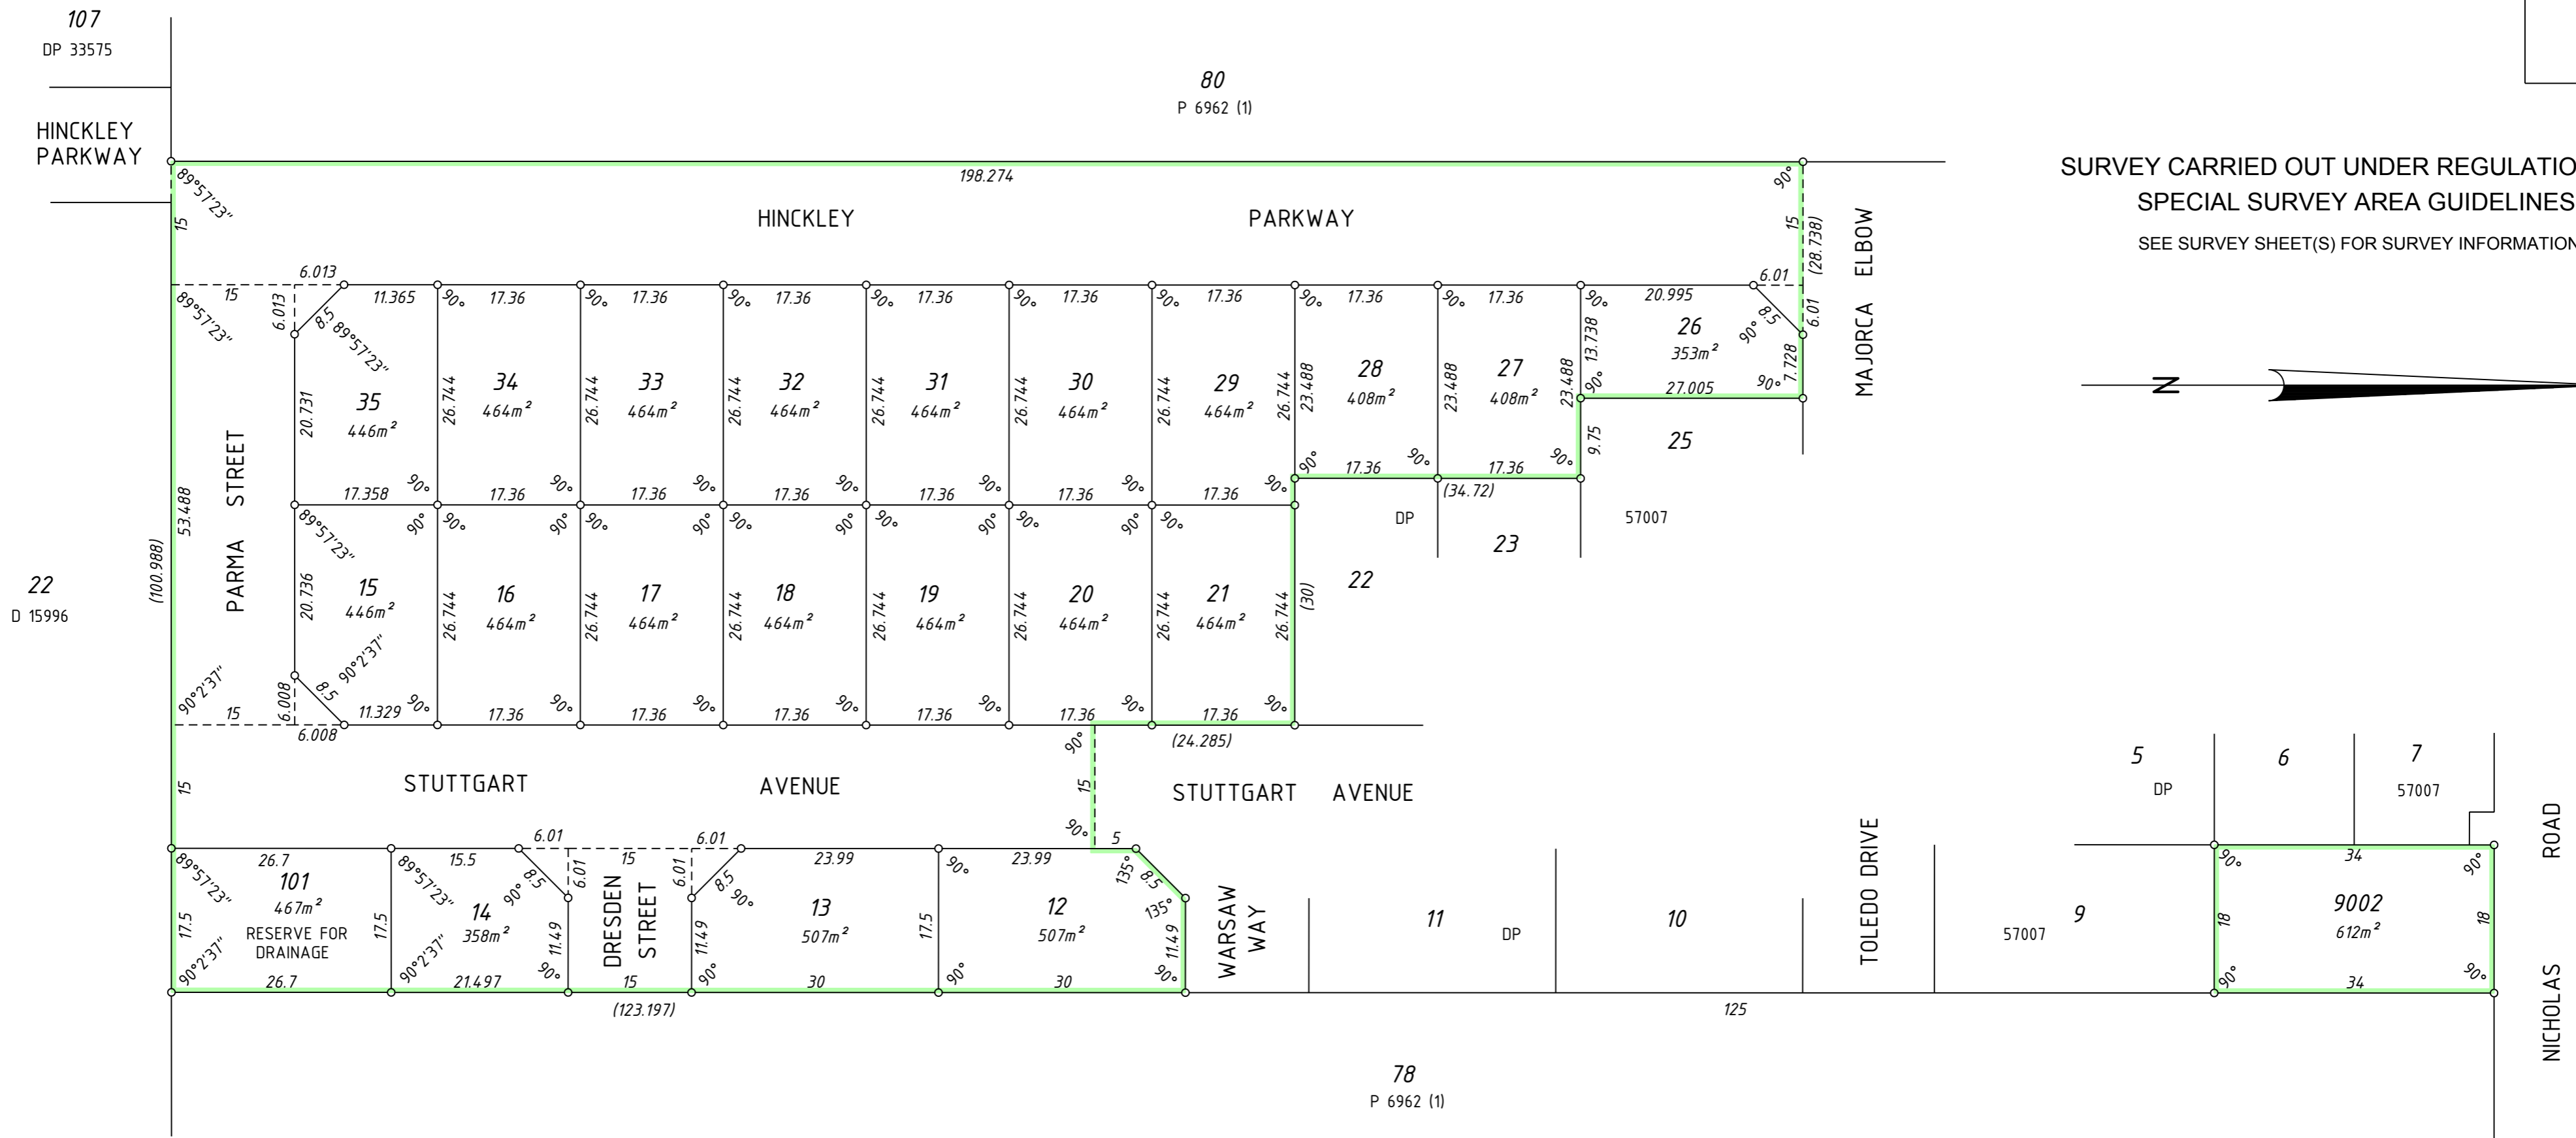

SURVEY CARRIED OUT UNDER REGULATION 26A
SPECIAL SURVEY AREA GUIDELINES
SEE SURVEY SHEET(S) FOR SURVEY INFORMATION

TYPE FREEHOLD	ON INDEX SEE SMARTPLAN	SCALE: 1:600 AT A2 SIZE ALL DISTANCES ARE IN METRES	LOGGED DATE	TYPE OF VALIDATION FULL AUDIT LEGAL COMPONENT	IN ORDER FOR DEALINGS SUBJECT TO
PURPOSE SUBDIVISION	FIELD BOOK 104802	SURVEYOR'S CERTIFICATE - Reg 54 MAX HORE hereby certify that this plan is accurate and is a correct representation of the - (a) * survey; and/or (b) * calculations from measurements recorded in the field records, [* delete if inapplicable] undertaken for the purposes of this plan and that it complies with the relevant written law(s) in relation to which it is lodged.	FEE PAID	DOCKET CERTIFIED CORRECT	 Western Australian Land Information Authority DEPOSITED PLAN 403865 SHEET 1 OF 1 (PLUS SURVEY SHEET(S)) VERSION 1
PLAN OF LOTS 12 - 21, 26 - 35, 101, 9002, ROADS & RESTRICTIVE COVENANT	FORMER TENURE LOT 9001 DP 57007 C/T 2706-325	SURVEYOR'S CERTIFICATE - Compiled hereby certify that this compiled plan (a) is a correct and accurate representation of the survey(s) of the subject land; and (b) is in accordance with the relevant law in relation to which it is lodged.	ASSESS No.	I.S.C. F.S.C.	
DISTRICT SWAN TOWNSITE	SSA YES	Licensed Surveyor Date	APPROVED BY WESTERN AUSTRALIAN PLANNING COMMISSION FILE 148475	APPROVED REG. 26A(4)	FOR INSPECTOR OF PLANS & SURVEYS / AUTHORISED LAND OFFICER DATE
FILE LOCAL AUTHORITY CITY OF WANNEROO	LOCALITY HOCKING	FUGRO GEOSPATIAL 18 PROWSE STREET WEST PERTH, W.A., 6005 TEL. (08) 9282 4100 PLAN No. 491001-3 (Rev.0)	DELEGATED UNDER S16 P & D ACT 2005	INSPECTOR OF PLANS & SURVEYS / AUTHORISED LAND OFFICER DATE	INSPECTOR OF PLANS & SURVEYS / AUTHORISED LAND OFFICER DATE

**THIS SURVEY SHEET WILL BE
REPLACED BY THE SURVEY DATA**

SURVEY CARRIED OUT UNDER REG 26A
SPECIAL SURVEY AREA GUIDELINES

SCALE: AT A2 SIZE ALL DISTANCES ARE IN METRES	
Licensed Surveyor	Date
 FUGRO GEOSPATIAL PLAN No. 491001-3 (Rev:0)	 Landgate Western Australian Land Information Authority
SURVEY SHEET	DEPOSITED PLAN 403865