

AMENDMENTS TABLE

VERSION	AMENDMENT	AUTHORISED BY	DATE




UNLODGED VERSION

UNLODGED VERSION

UNLODGED VERSION

PRELIMINARY ONLY
UNLODGED VERSION
SUBJECT TO
LANDGATE AUDIT

This version is 6/02/2013
- Subject to change without notice
- Not intended for design use.
- A LANDGATE APPROVED copy
should be obtained for such purposes.

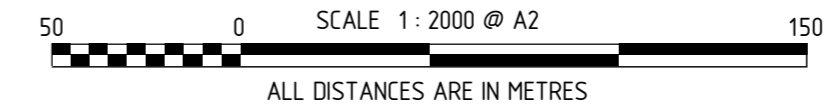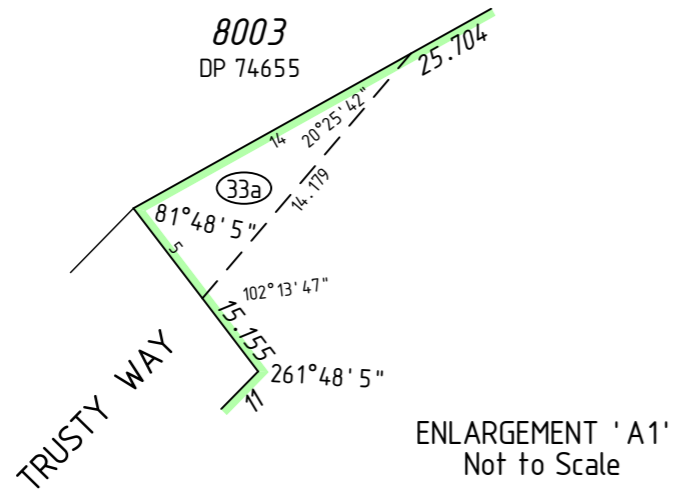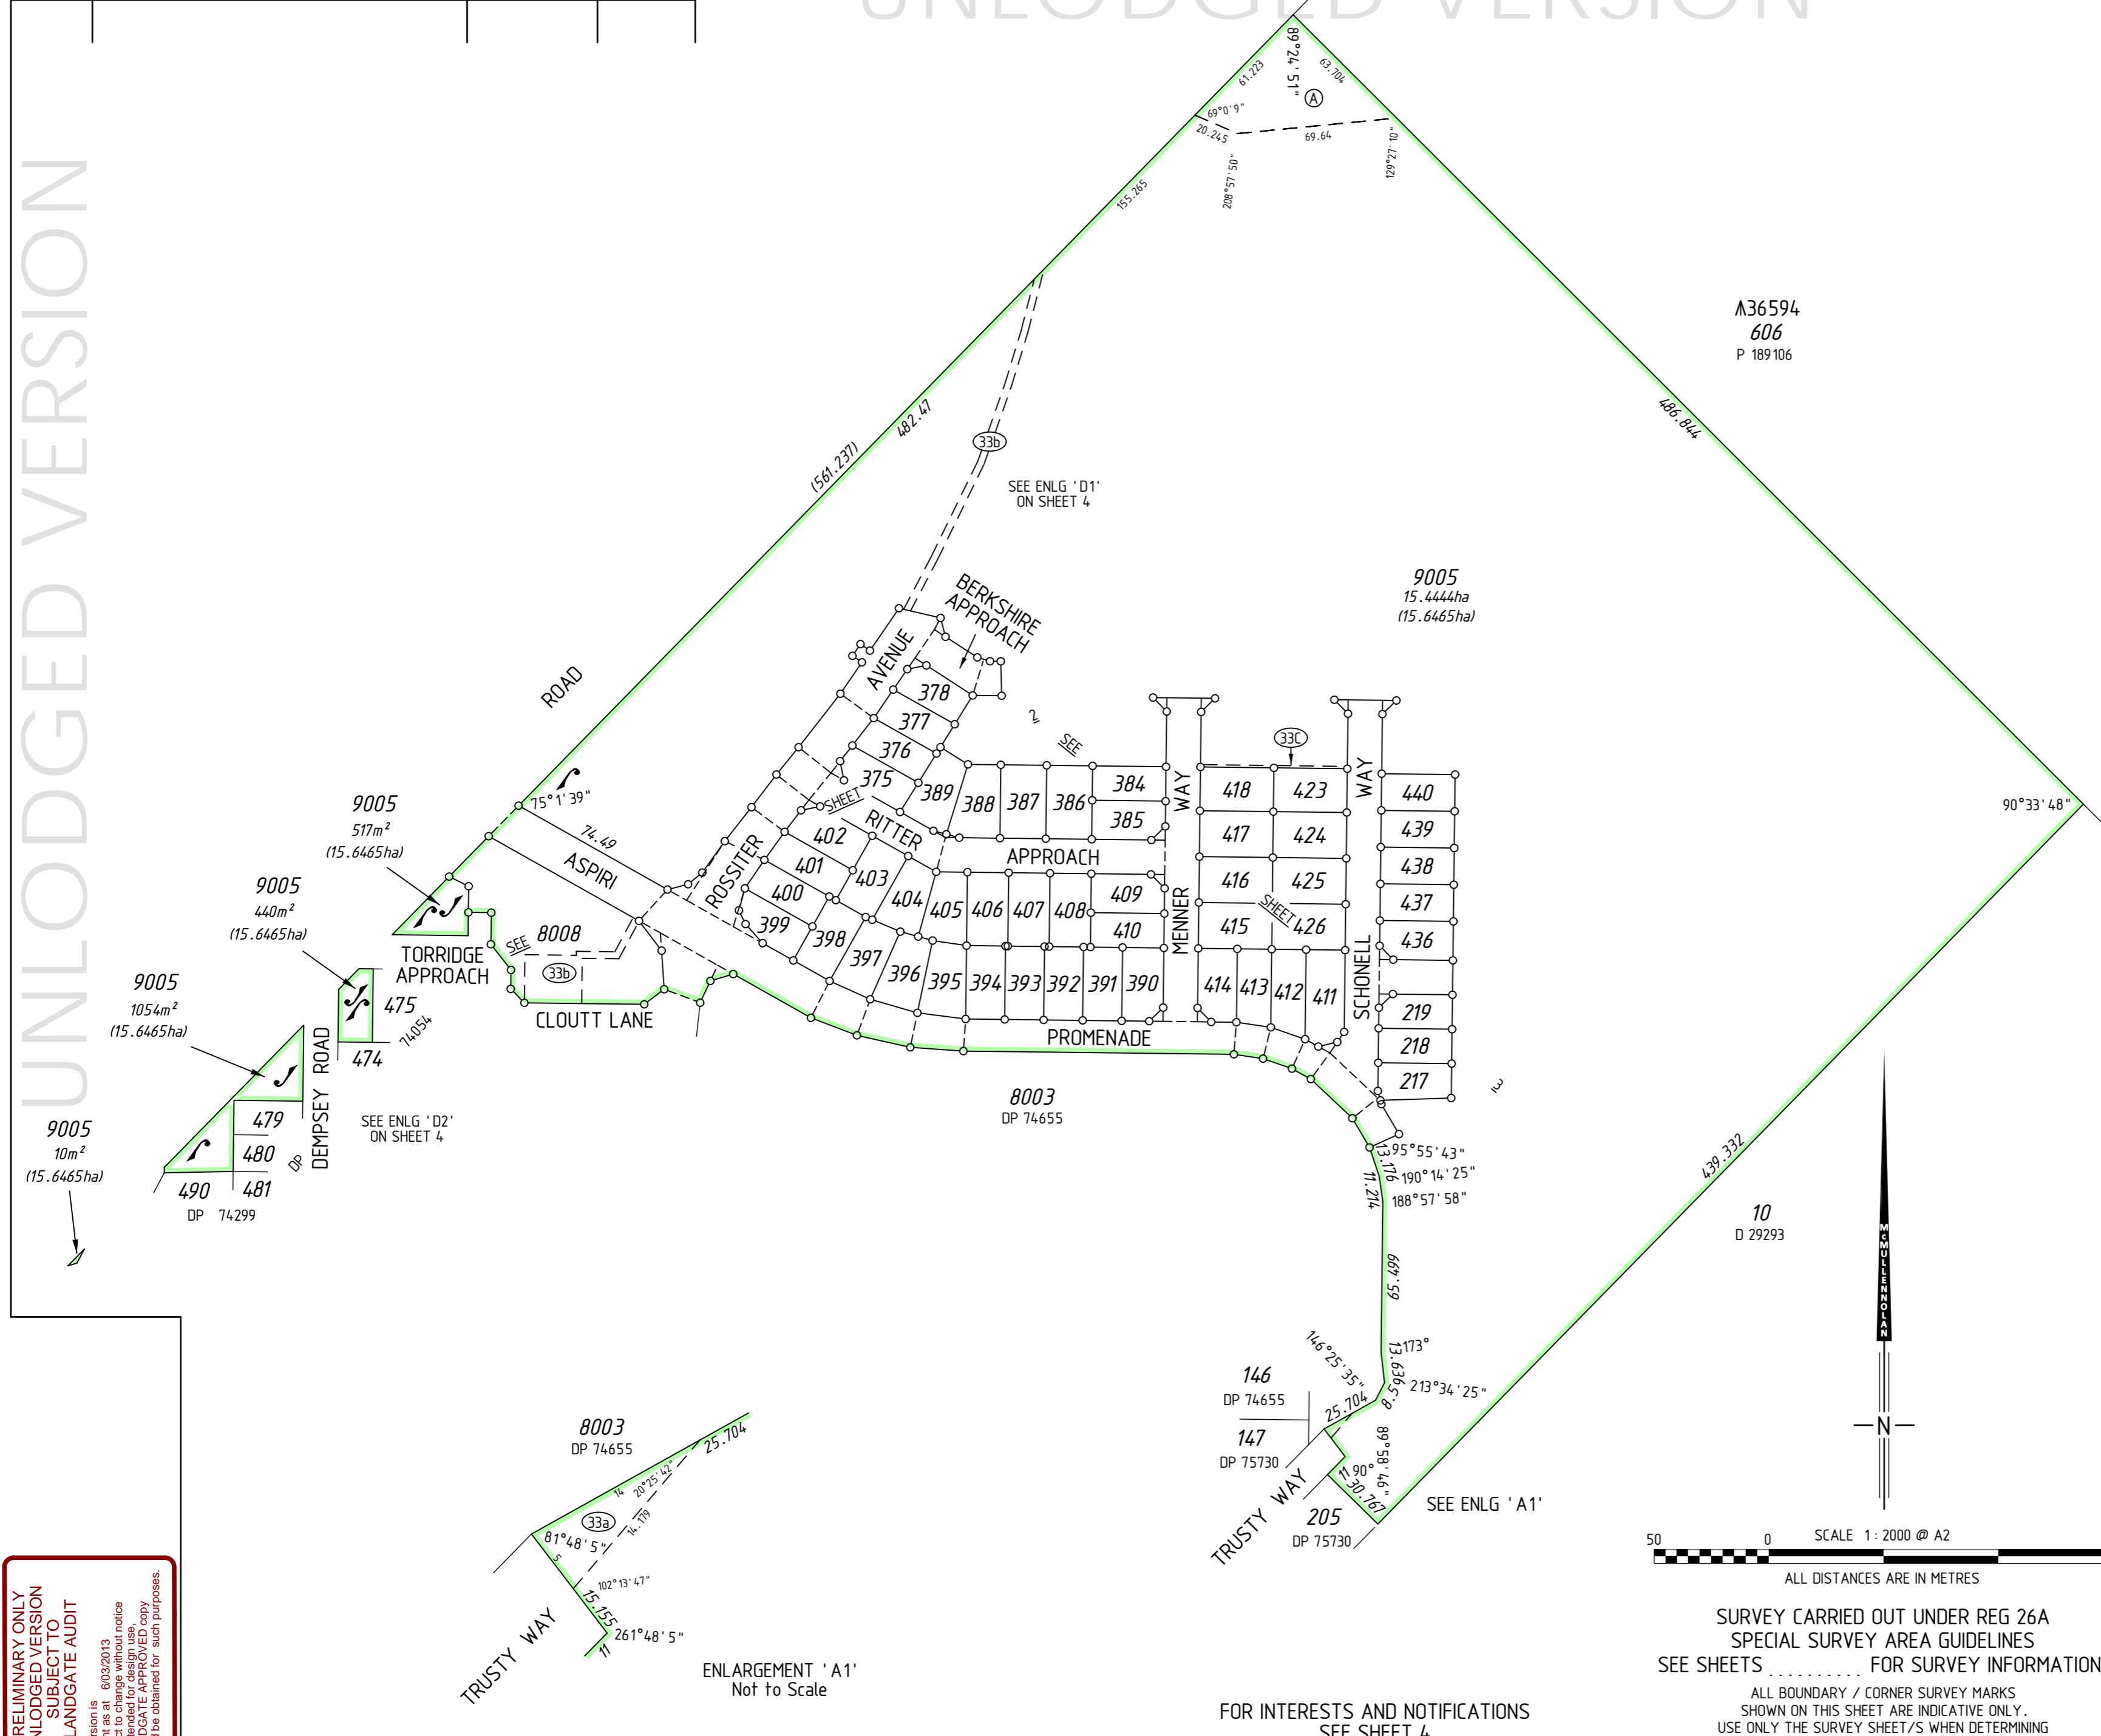

SURVEY CARRIED OUT UNDER REG 26A
SPECIAL SURVEY AREA GUIDELINES
SEE SHEETS FOR SURVEY INFORMATION


ALL BOUNDARY / CORNER SURVEY MARKS
SHOWN ON THIS SHEET ARE INDICATIVE ONLY.
USE ONLY THE SURVEY SHEET/S WHEN DETERMINING
THE TRUE FINAL POSITION AND TYPE OF ALL SURVEY
MARKS PLACED PERTAINING TO THIS PLAN.

FOR INTERESTS AND NOTIFICATIONS
SEE SHEET 4

TYPE		FREEHOLD
PURPOSE		SUBDIVISION
PLAN OF		
LOTS 217-219, 375-378, 384-418, 423-426, 436-440, 8008, 9005, ROADS, EASEMENT AND RESTRICTIVE COVENANT		
DISTRICT	CANNING	S.S.A.
TOWNSITE		YES
R.D.L. FILE No.		FORMER TENURE
LOCALITY	PIARA WATERS	LOT 9004 ON DP 75730 C/T 2806/579
LOCAL AUTHORITY	CITY OF ARMADALE	
FIELD BOOK	115447	ON INDEX SEE SMARTPLAN
SURVEYOR'S CERTIFICATE - Reg 54		
I, Daniel T. GROGAN, hereby certify that this plan is accurate and is a correct representation of the - (a) "survey, and/or (b) "calculations from measurements, (delete if inapplicable), undertaken for the purposes of this plan and that it complies with the relevant written law(s) in relation to which it is lodged.		
Licensed Surveyor		Date
McMULLENNOLAN GROUP Surveying Excellence		PO Box 3526, Success, W.A. 6964 Telephone: (08) 6436 1599 Facsimile: (08) 6436 1500 Email: info@mcmlennolan.com.au
SCALE:	1:2000 at A2	MNG Ref: 94000dp-099b Stage 3 - DP76917.CSD
ALL DISTANCES ARE IN METRES		
LOGGED	TYPE OF VALIDATION	
DATE	FULL AUDIT	CERTIFIED CORRECT
FEE PAID	LEGAL COMPONENT	I.S.C.
ASSESS No.	DOCKET PLAN	F.S.C.
APPROVED BY		
WESTERN AUSTRALIAN PLANNING COMMISSION		FILE 14 1065
Delegated under Sec 16 P & D Act 2005		
SUBJECT TO		
IN ORDER FOR DEALINGS		
For INSPECTOR OF PLANS & SURVEYS / AUTHORIZED LAND OFFICER		
APPROVED		REG26A (4)
INSPECTOR OF PLANS & SURVEYS / AUTHORIZED LAND OFFICER		
Landgate Western Australian Land Information Authority		THE GOVERNMENT OF WESTERN AUSTRALIA
DEPOSITED PLAN		
76917		
SHEET 01 OF 04 SHEETS		
VERSION 1		

UNLOGGED VERSION

PRELIMINARY ONLY
UNLOGGED VERSION
SUBJECT TO
LANDGATE AUDIT
This version is
- Current as at 6/03/2013
- Subject to change without notice
- Not for construction
- A LANDGATE APPROVED copy
should be obtained for such purposes.

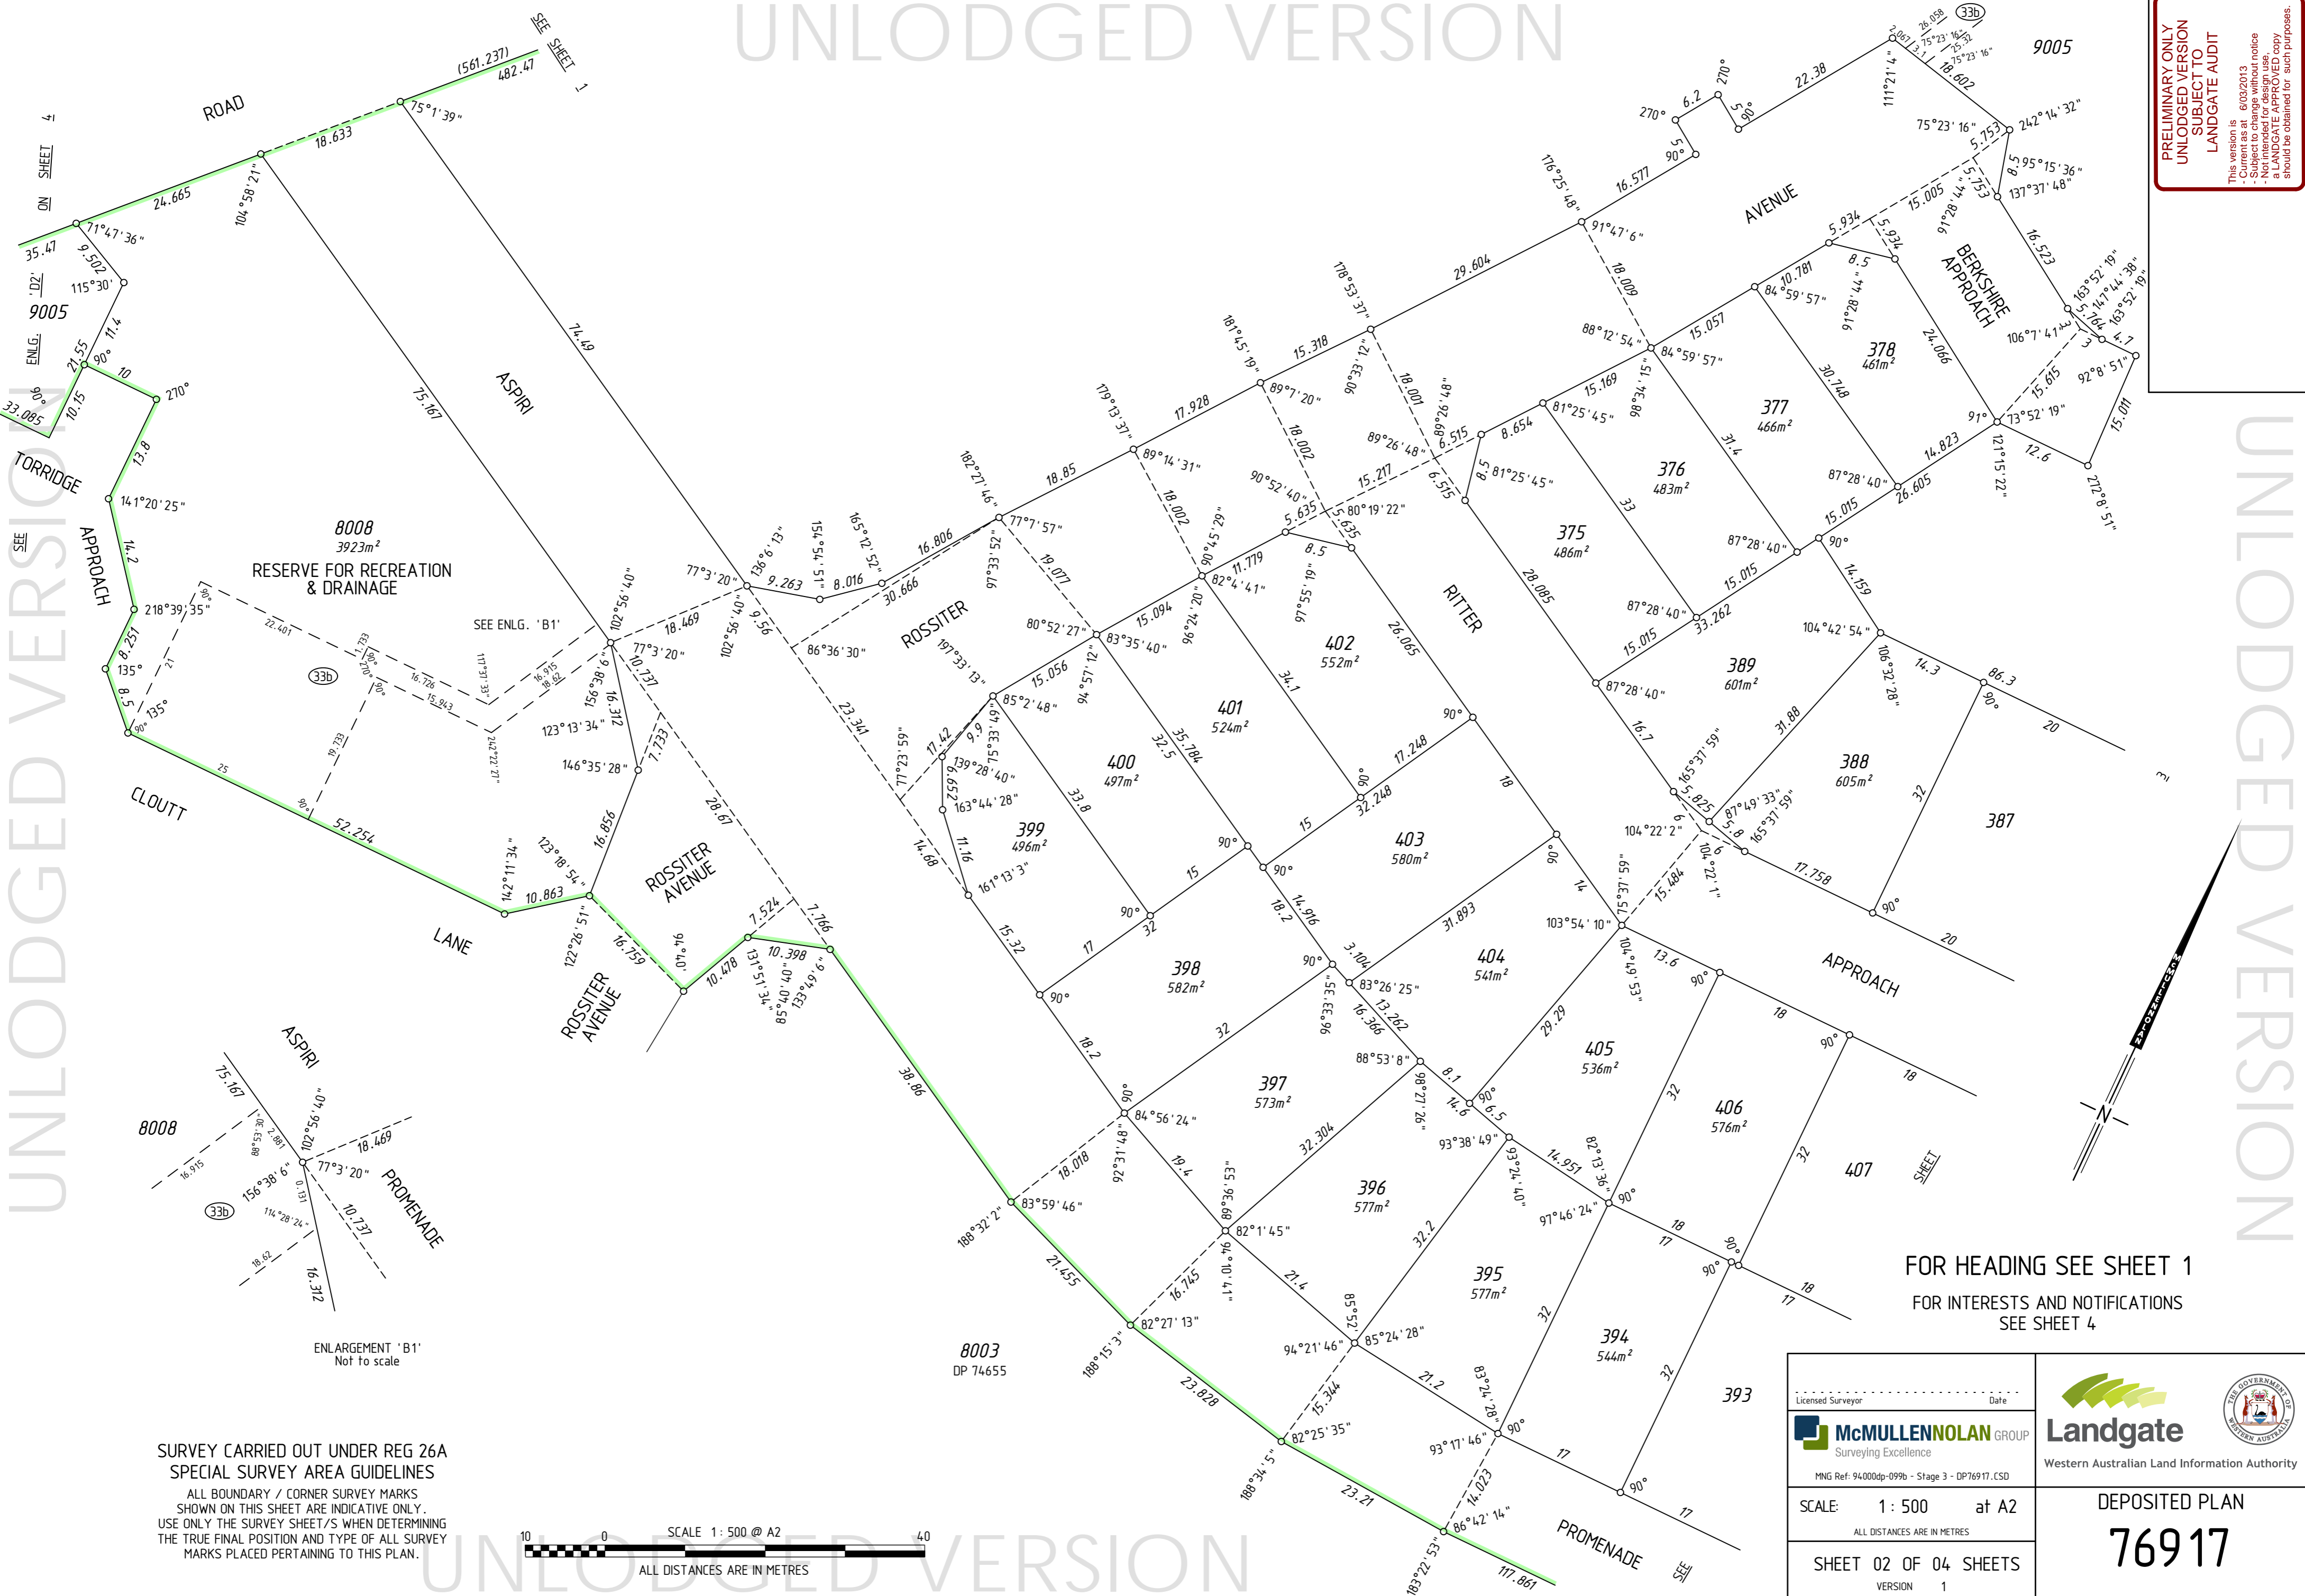

UNLOGGED VERSION


UNLOGGED VERSION

TORRIDGE APPROACH



CLOUTT

ASPIRI

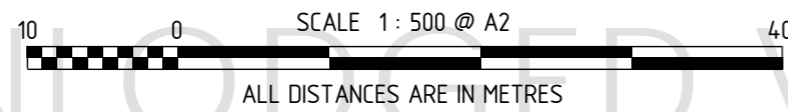SURVEY CARRIED OUT UNDER REG 26A
SPECIAL SURVEY AREA GUIDELINES
ALL BOUNDARY / CORNER SURVEY MARKS
SHOWN ON THIS SHEET ARE INDICATIVE ONLY.
USE ONLY THE SURVEY SHEET/S WHEN DETERMINING
THE TRUE FINAL POSITION AND TYPE OF ALL SURVEY
MARKS PLACED PERTAINING TO THIS PLAN.



FOR HEADING SEE SHEET 1
FOR INTERESTS AND NOTIFICATIONS
SEE SHEET 4

Licensed Surveyor	Date	 Landgate Western Australian Land Information Authority
 Surveying Excellence MNG Ref: 94000dp-099b - Stage 3 - DP76917.CSD		
SCALE: 1 : 500	at A2	DEPOSITED PLAN
ALL DISTANCES ARE IN METRES		76917
SHEET 02 OF 04 SHEETS		VERSION 1

UNLOGGED VERSION



UNLOGGED VERSION

UNLOGGED VERSION

UNLOGGED VERSION

PRELIMINARY ONLY
UNLOGGED VERSION
SUBJECT TO
LANDGATE AUDIT

This version is
- Current as at 6/03/2013
- Subject to change without notice
- All measurements are based on a
LANDGATE APPROVED copy
should be obtained for such purposes.

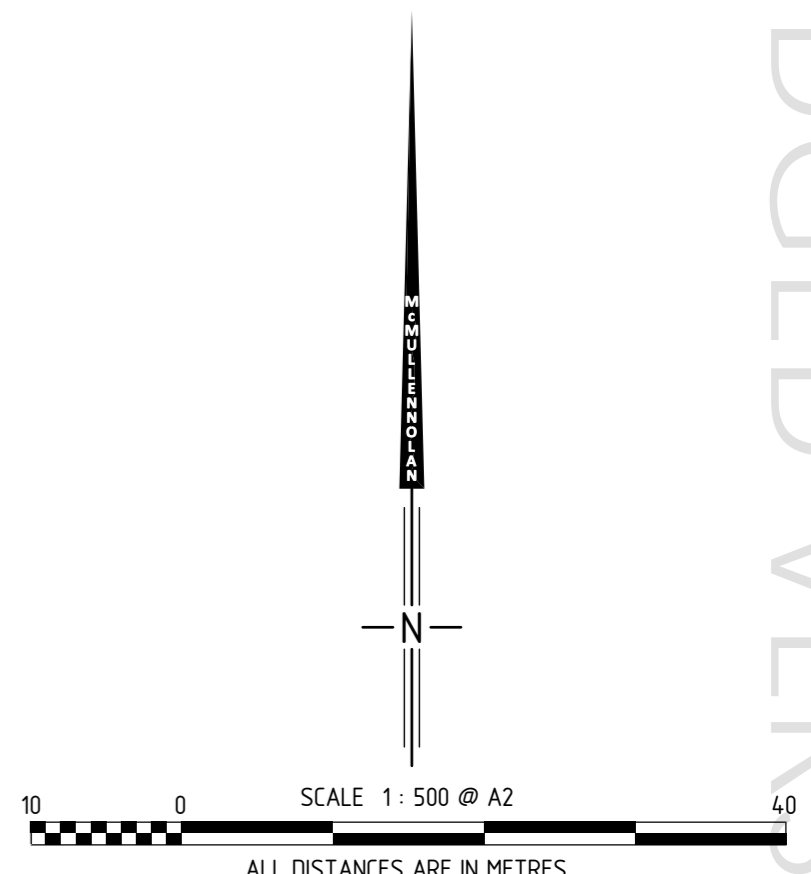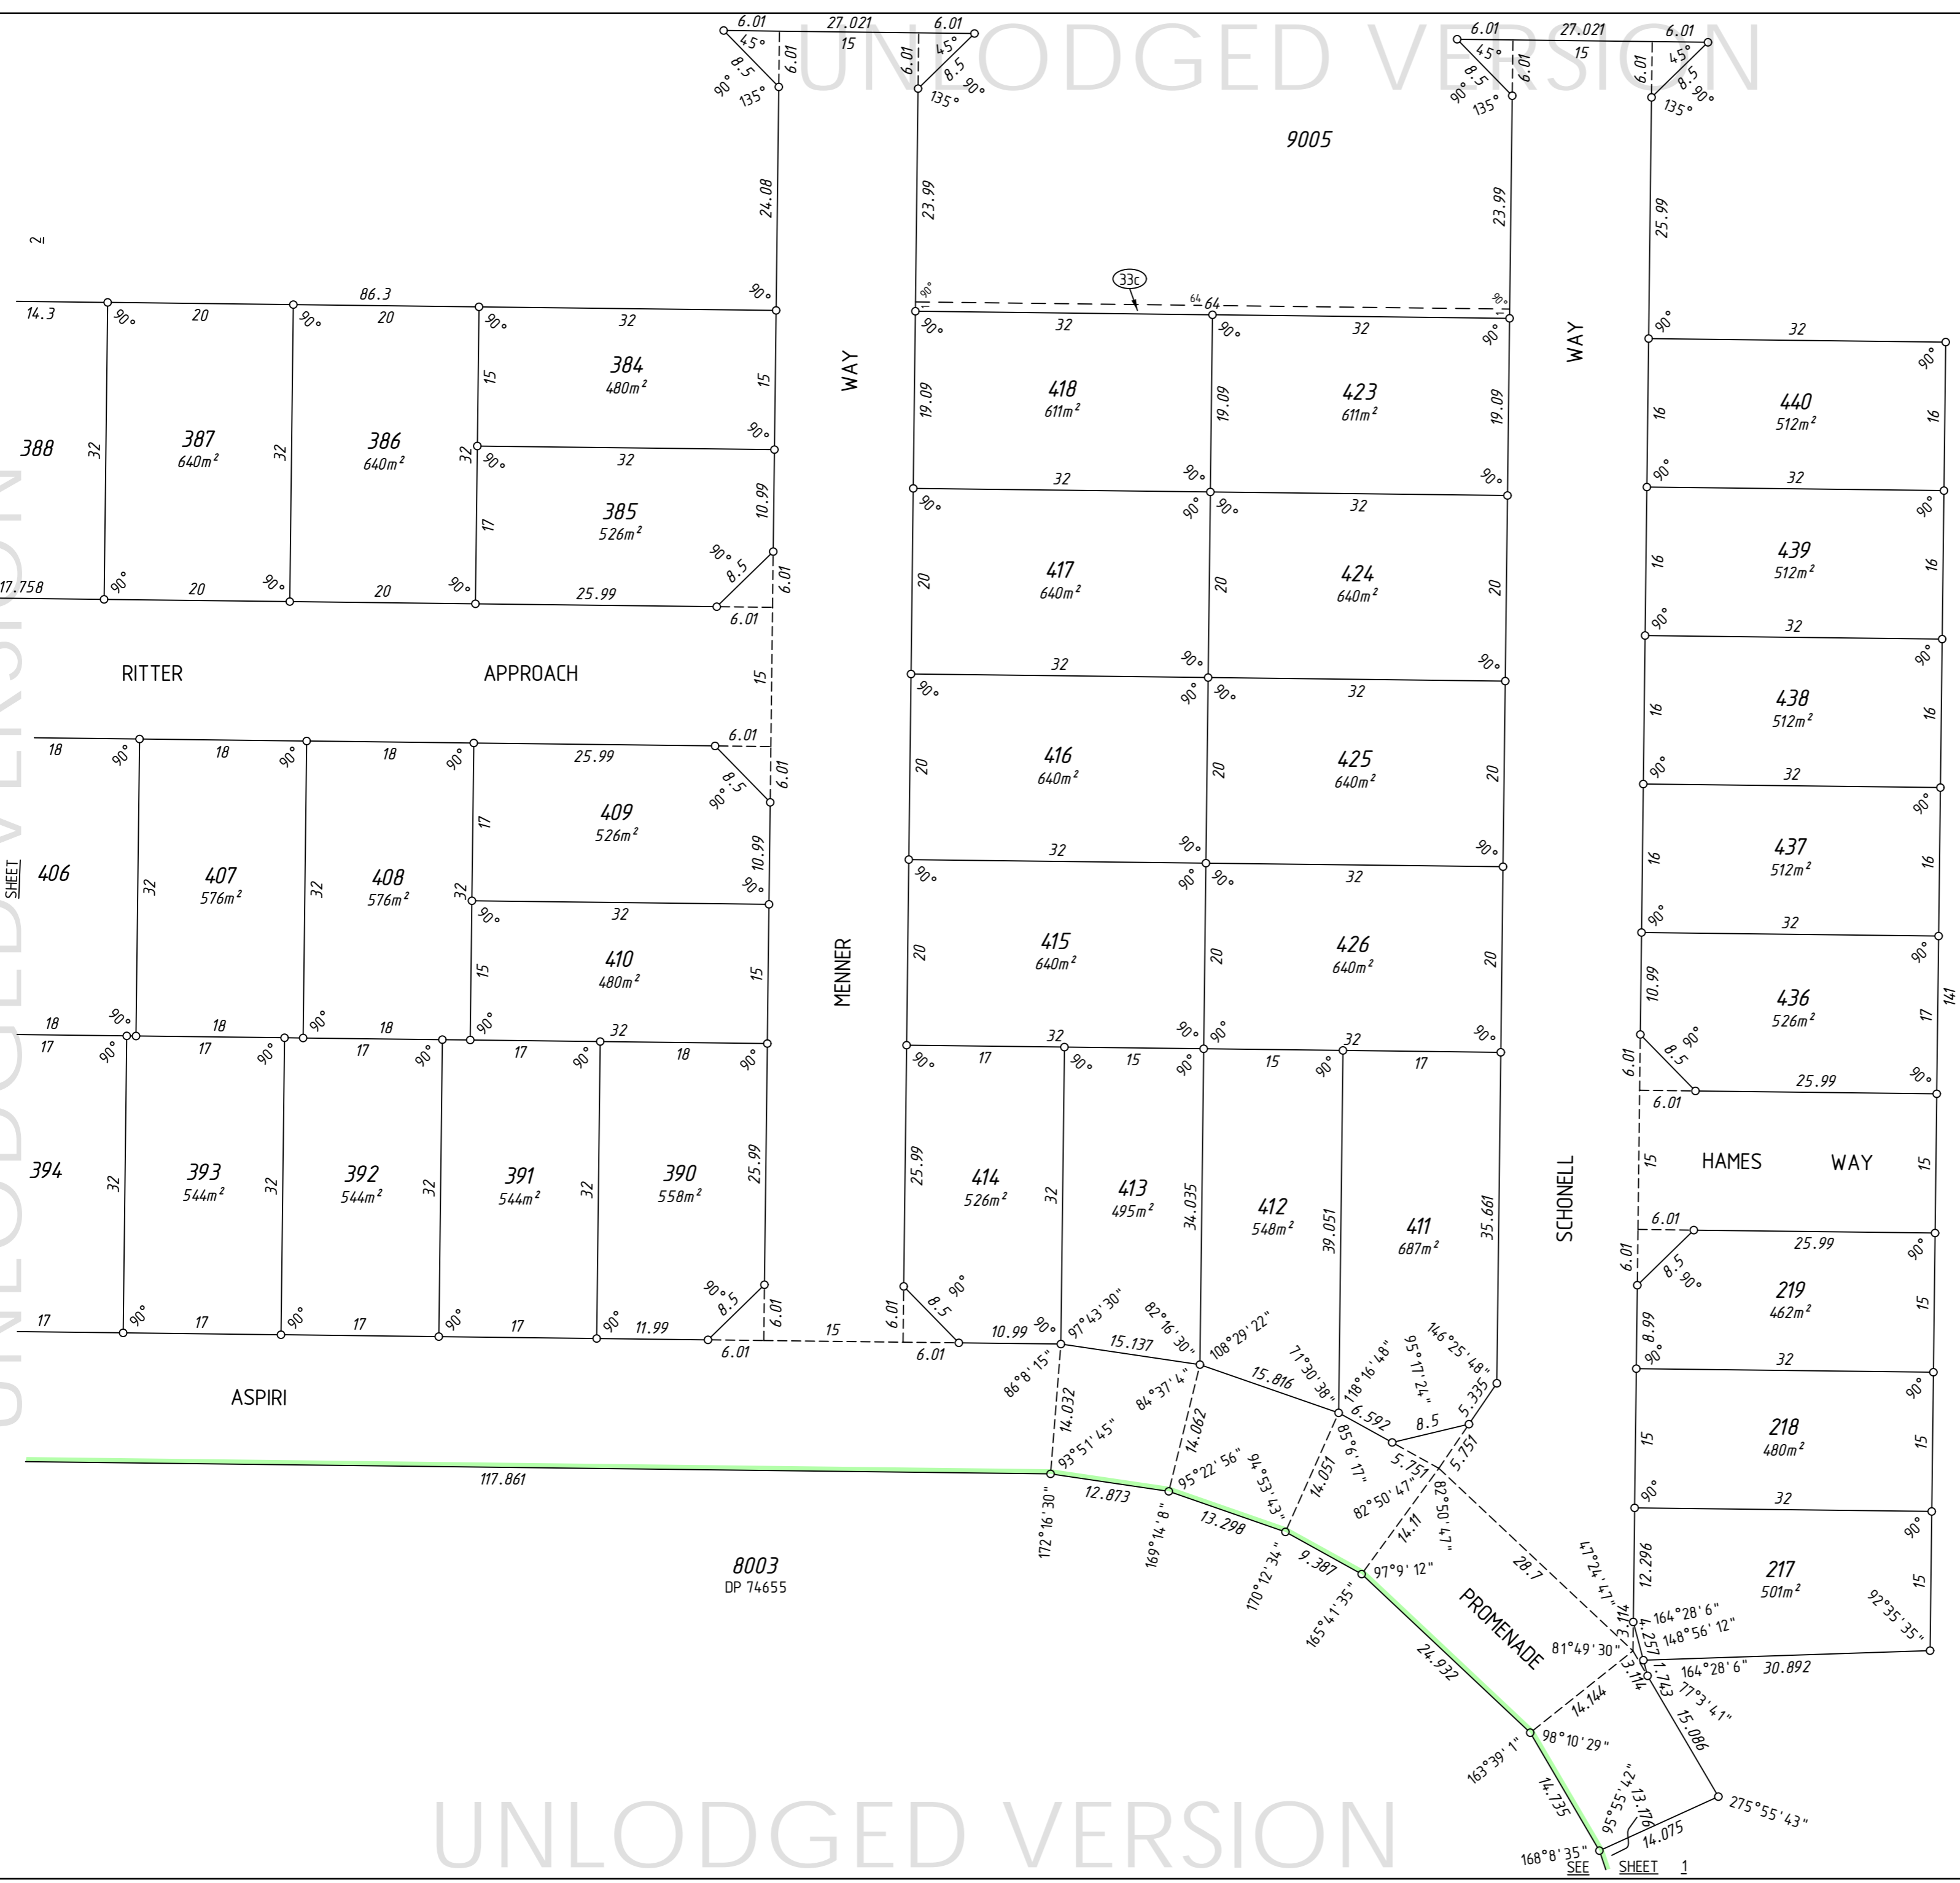

SURVEY CARRIED OUT UNDER REG 26A
SPECIAL SURVEY AREA GUIDELINES
ALL BOUNDARY / CORNER SURVEY MARKS
SHOWN ON THIS SHEET ARE INDICATIVE ONLY.
USE ONLY THE SURVEY SHEET/S WHEN DETERMINING
THE TRUE FINAL POSITION AND TYPE OF ALL SURVEY
MARKS PLACED PERTAINING TO THIS PLAN.

FOR HEADING SEE SHEET 1
FOR INTERESTS AND NOTIFICATIONS
SEE SHEET 4

Licensed Surveyor _____ Date _____
McMULLENOLAN GROUP
Surveying Excellence
MNG Ref: 94000dp-099b - Stage 3 - DP76917.CSD

Landgate
Western Australian Land Information Authority

SCALE: 1 : 500 at A2
ALL DISTANCES ARE IN METRES
SHEET 03 OF 4 SHEETS
VERSION 1

DEPOSITED PLAN
76917




UNLOGGED VERSION

UNLODGED VERSION

INTERESTS AND NOTIFICATIONS

SUBJECT	PURPOSE	STATUTORY REFERENCE	ORIGIN	LAND BURDENED	BENEFIT TO	COMMENTS
(A)	EASEMENT	ENERGY OPERATORS (POWERS) ACT 1979	DOC L990911	LOT 9005	ELECTRICITY NETWORKS CORPORATION	
(33b)	EASEMENT (Sewerage)	SEC 167 OF THE P. & D. ACT REG 33 (b)	DP 74054	LOTS 8008 & 9005	WATER CORPORATION	
(33a)	EASEMENT (Drainage)	SEC 167 OF THE P. & D. ACT REG 33 (a)	DP 75730	LOT 9005	CITY OF ARMADALE	
(33c)	EASEMENT (Electricity Supply)	SEC 167 OF THE P. & D. ACT REG 33 (c)	THIS PLAN	LOT 9005	ELECTRICITY NETWORKS CORPORATION	
	RESTRICTIVE COVENANT	SEC 136D OF THE T.L.A	THIS PLAN & DOC	ALL LOTS EXCEPT 8008 & 9005	ALL LOTS EXCEPT 8008 & 9005	
LOT 8008	RESERVE FOR RECREATION & DRAINAGE	VESTS IN THE CROWN UNDER SEC 152 OF THE P. & D. ACT	THIS PLAN			
	NOTIFICATION	SEC 70A OF THE T.L.A	DOC	ALL LOTS EXCEPT 8008 & 9005		(FUTURE ROAD WIDENING)

PRELIMINARY ONLY
 UNLODGED VERSION
 SUBJECT TO
 LANDGATE AUDIT
 This version is
 - Current as at 6/03/2013
 - Subject to change without notice
 - Not for construction
 - LANDGATE APPROVED copy
 should be obtained for such purposes.

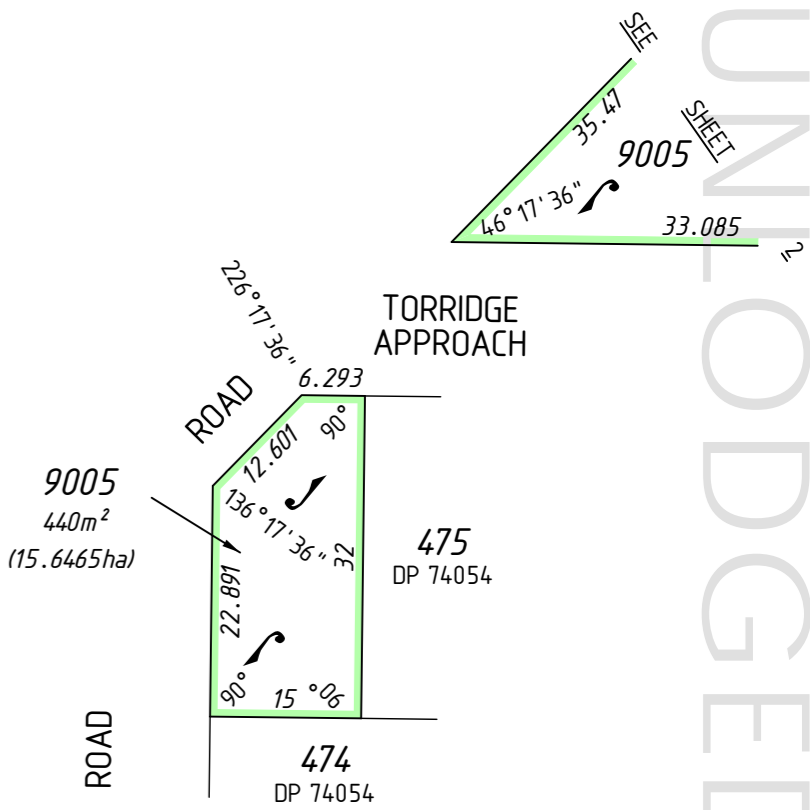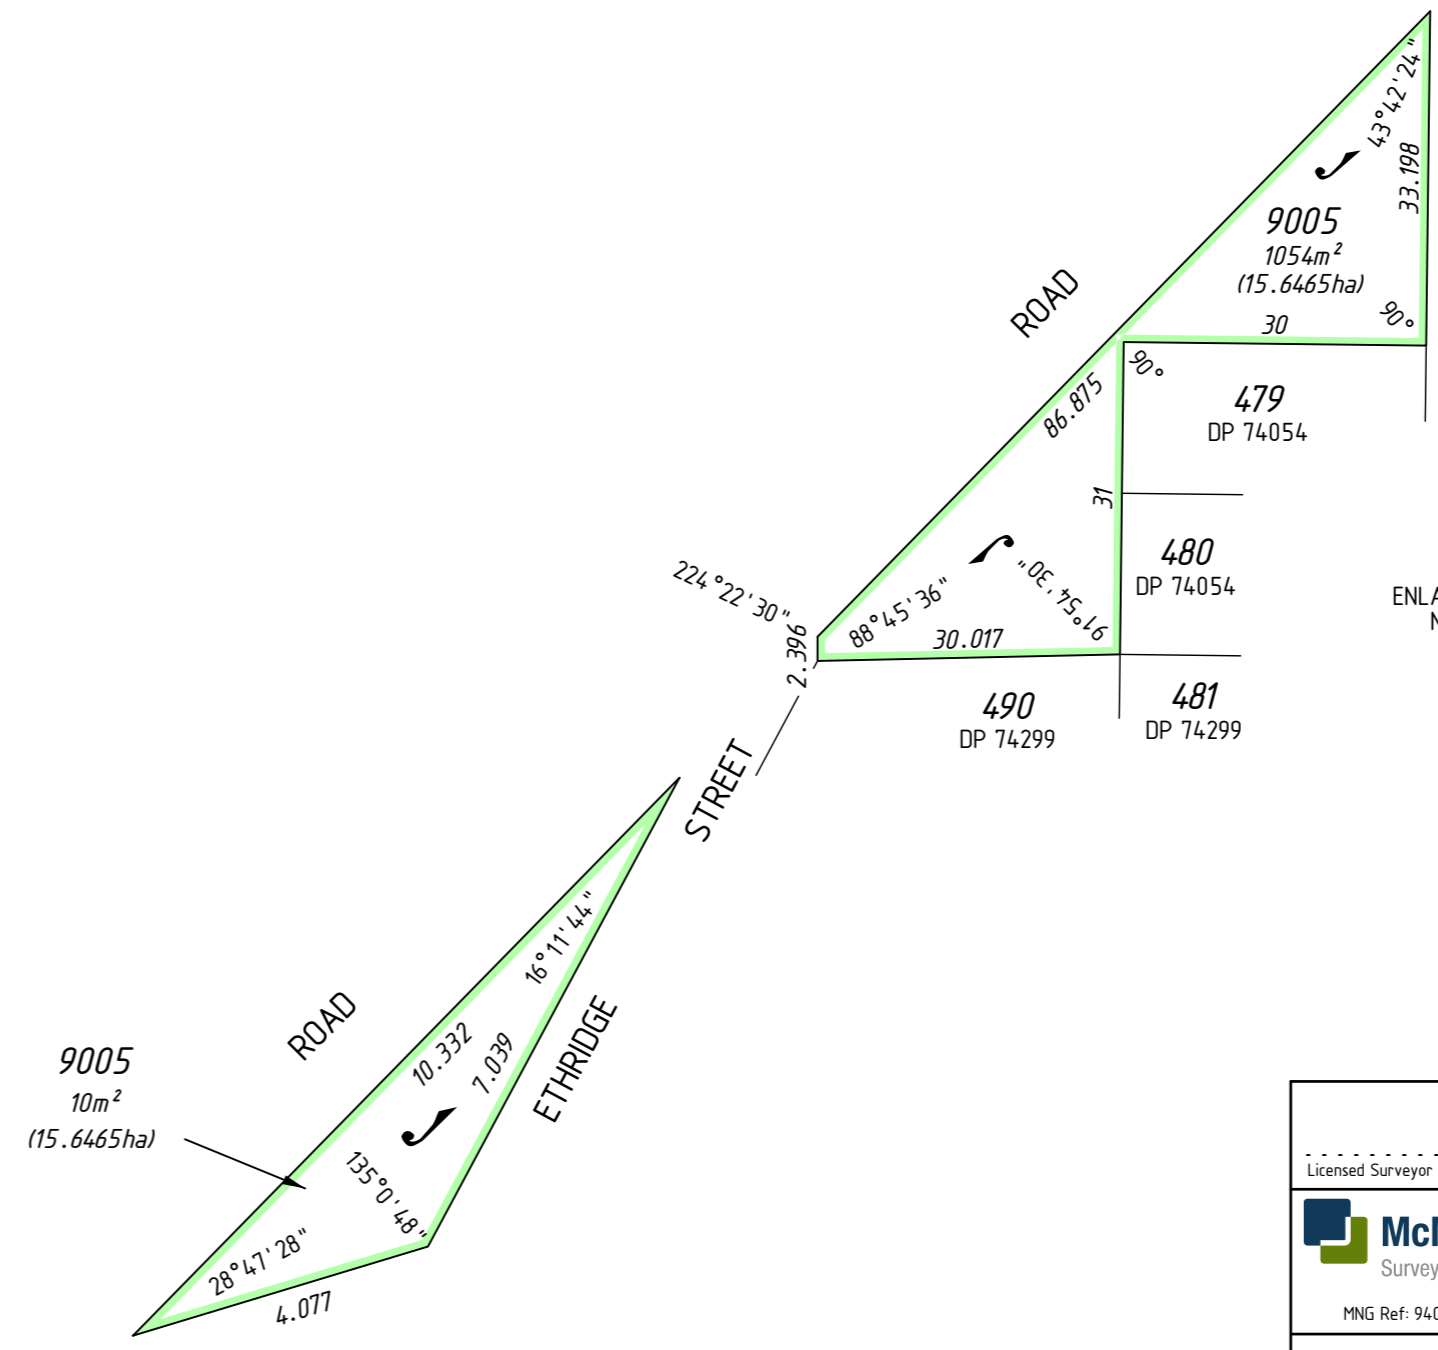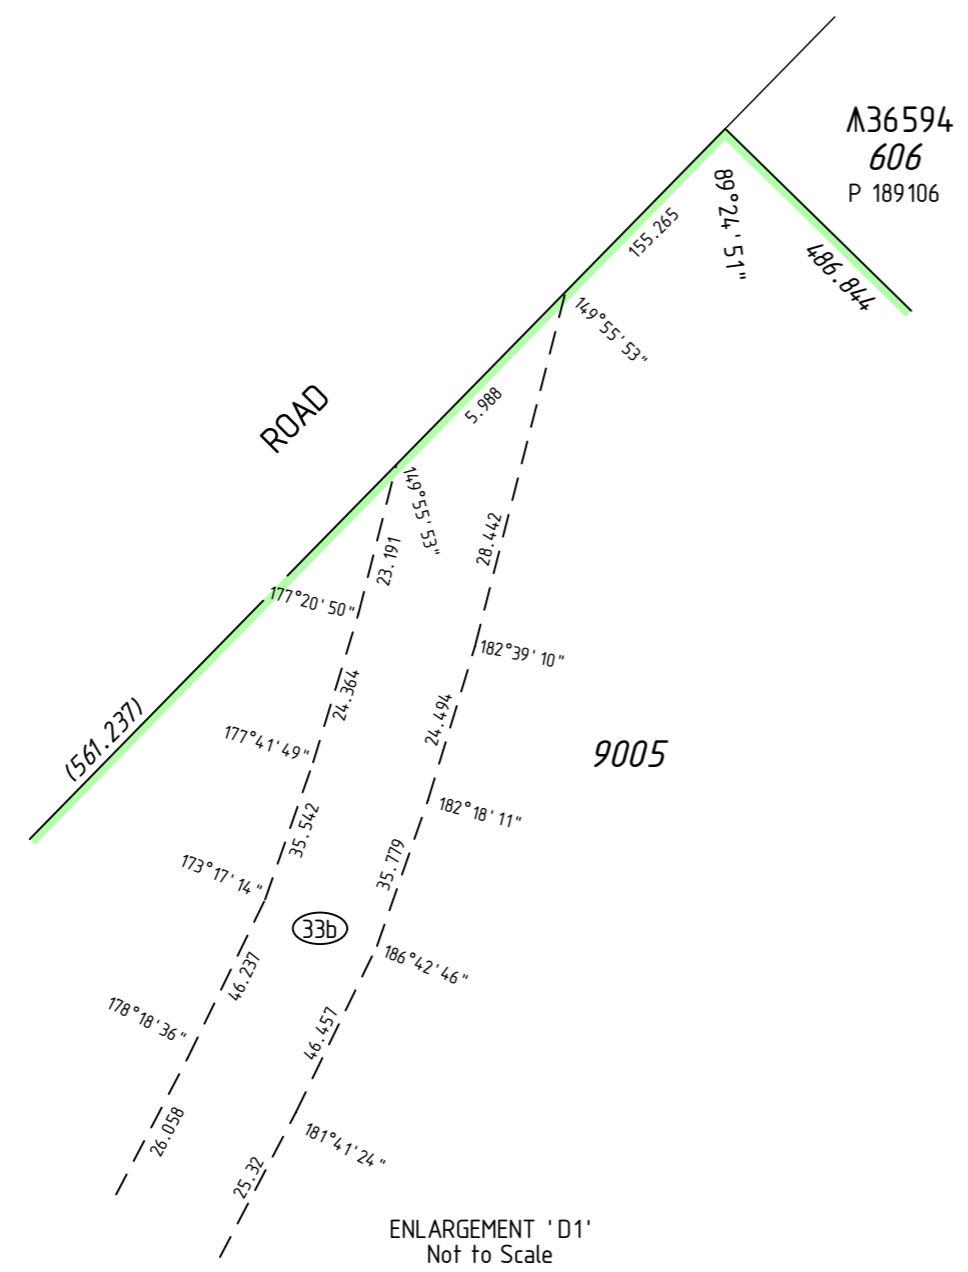

SURVEY CARRIED OUT UNDER REG 26A
 SPECIAL SURVEY AREA GUIDELINES
 ALL BOUNDARY / CORNER SURVEY MARKS
 SHOWN ON THIS SHEET ARE INDICATIVE ONLY.
 USE ONLY THE SURVEY SHEET/S WHEN DETERMINING
 THE TRUE FINAL POSITION AND TYPE OF ALL SURVEY
 MARKS PLACED PERTAINING TO THIS PLAN.
 FOR HEADING SEE SHEET 1

Licensed Surveyor	Date	 Landgate Western Australian Land Information Authority
 McMULLENNOLAN GROUP Surveying Excellence MNG Ref: 94000dp-099b - Stage 3 - DP76917.CSD		
SCALE:	NOT TO SCALE ORIG @ A2 ALL DISTANCES ARE IN METRES	DEPOSITED PLAN 76917
SHEET 04 OF 04 SHEETS	VERSION 1	