


UNLODGED VERSION

DRAFT
ALL AREAS AND DIMENSIONS
ARE SUBJECT TO FINAL SURVEY
AND WAPC APPROVAL


PRELIMINARY ONLY
UNLODGED VERSION
SUBJECT TO
LANDGATE AUDIT
This version is
- Current as at 2/05/2014
- Subject to change without notice
- All measurements are based on
a LANDGATE APPROVED copy
should be obtained for such purposes.

UNLODGED VERSION

UNLODGED VERSION

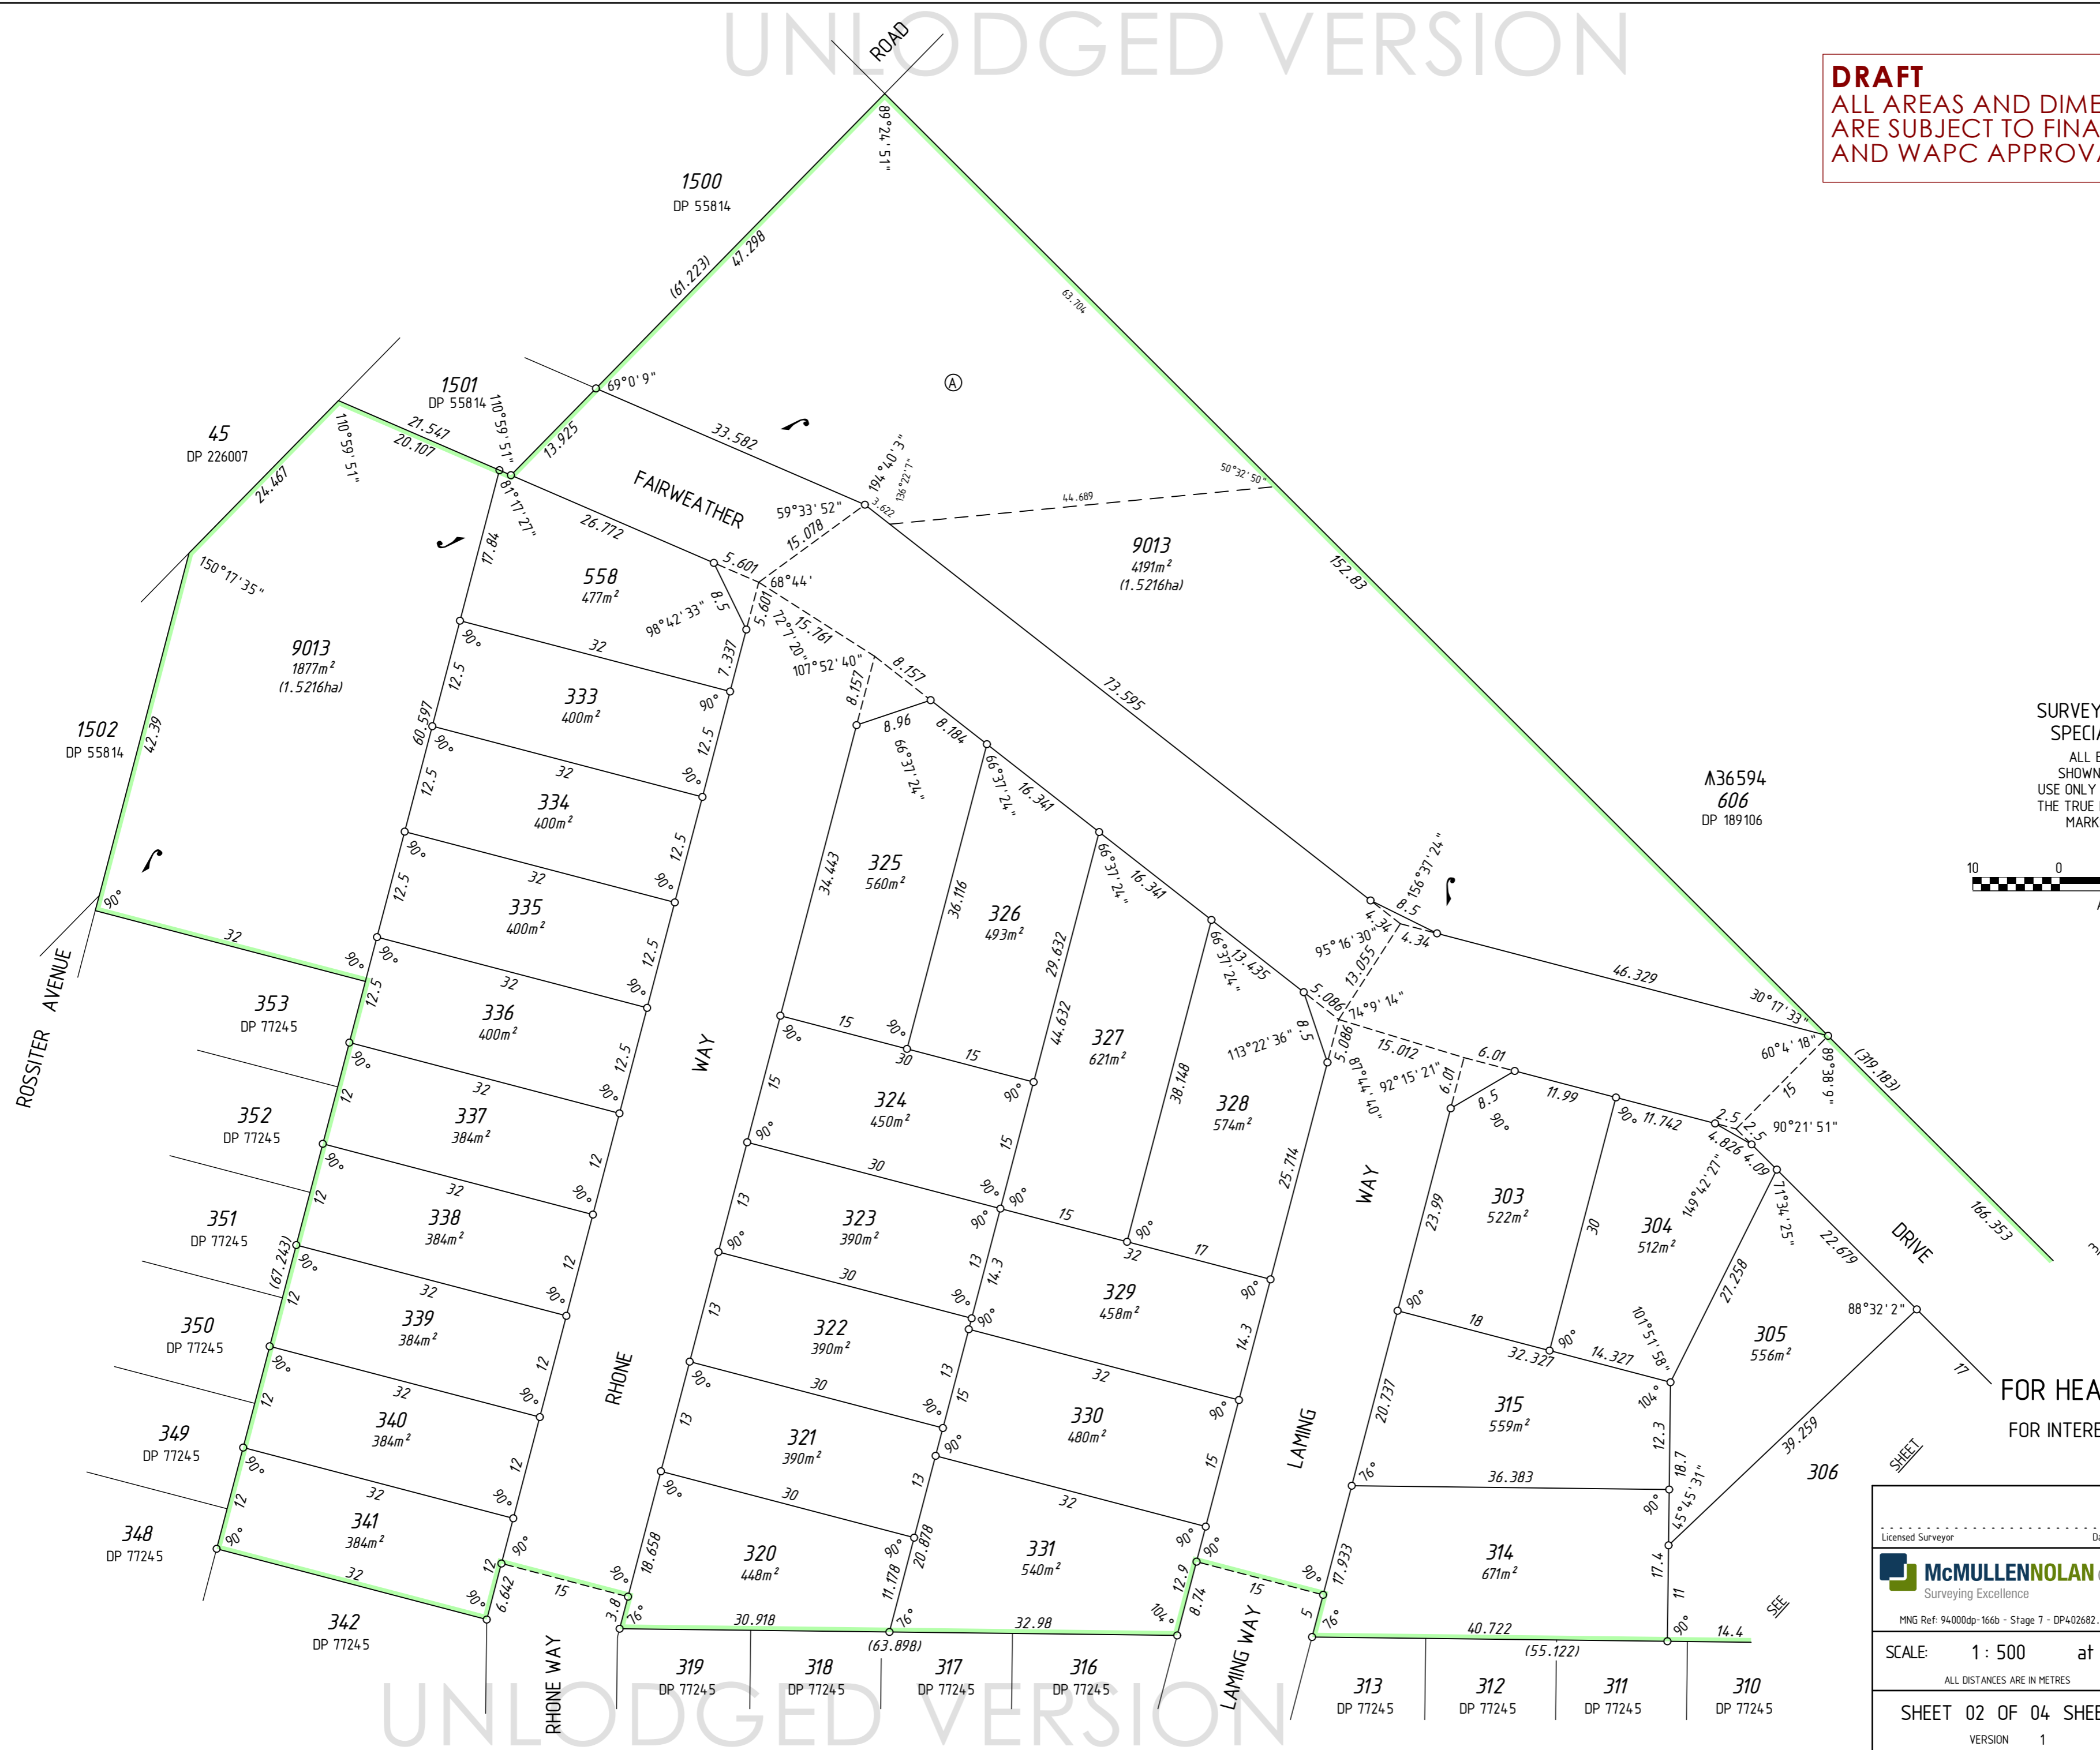

SURVEY CARRIED OUT UNDER REG 26A
SPECIAL SURVEY AREA GUIDELINES
ALL BOUNDARY / CORNER SURVEY MARKS
SHOWN ON THIS SHEET ARE INDICATIVE ONLY.
USE ONLY THE SURVEY SHEET/S WHEN DETERMINING
THE TRUE FINAL POSITION AND TYPE OF ALL SURVEY
MARKS PLACED PERTAINING TO THIS PLAN.

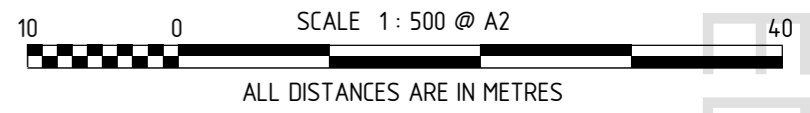

FOR HEADING SEE SHEET 1
FOR INTERESTS AND NOTIFICATIONS
SEE SHEET 4

Licensed Surveyor	Date
McMULLENOLAN GROUP Surveying Excellence	
MNG Ref: 94000dp-166b - Stage 7 - DP402682.CSD	
SCALE: 1 : 500	at A2
ALL DISTANCES ARE IN METRES	
SHEET 02 OF 04 SHEETS	
VERSION 1	

Landgate
Western Australian Land Information Authority


DEPOSITED PLAN
402682

UNLOGGED VERSION

UNLOGGED VERSION


PRELIMINARY ONLY
UNLOGGED VERSION
SUBJECT TO
LANDGATE AUDIT

This version is
- Current as at 2/05/2014
- Subject to change without notice
- Available for use only as a copy
- A LANDGATE APPROVED copy
should be obtained for such purposes.

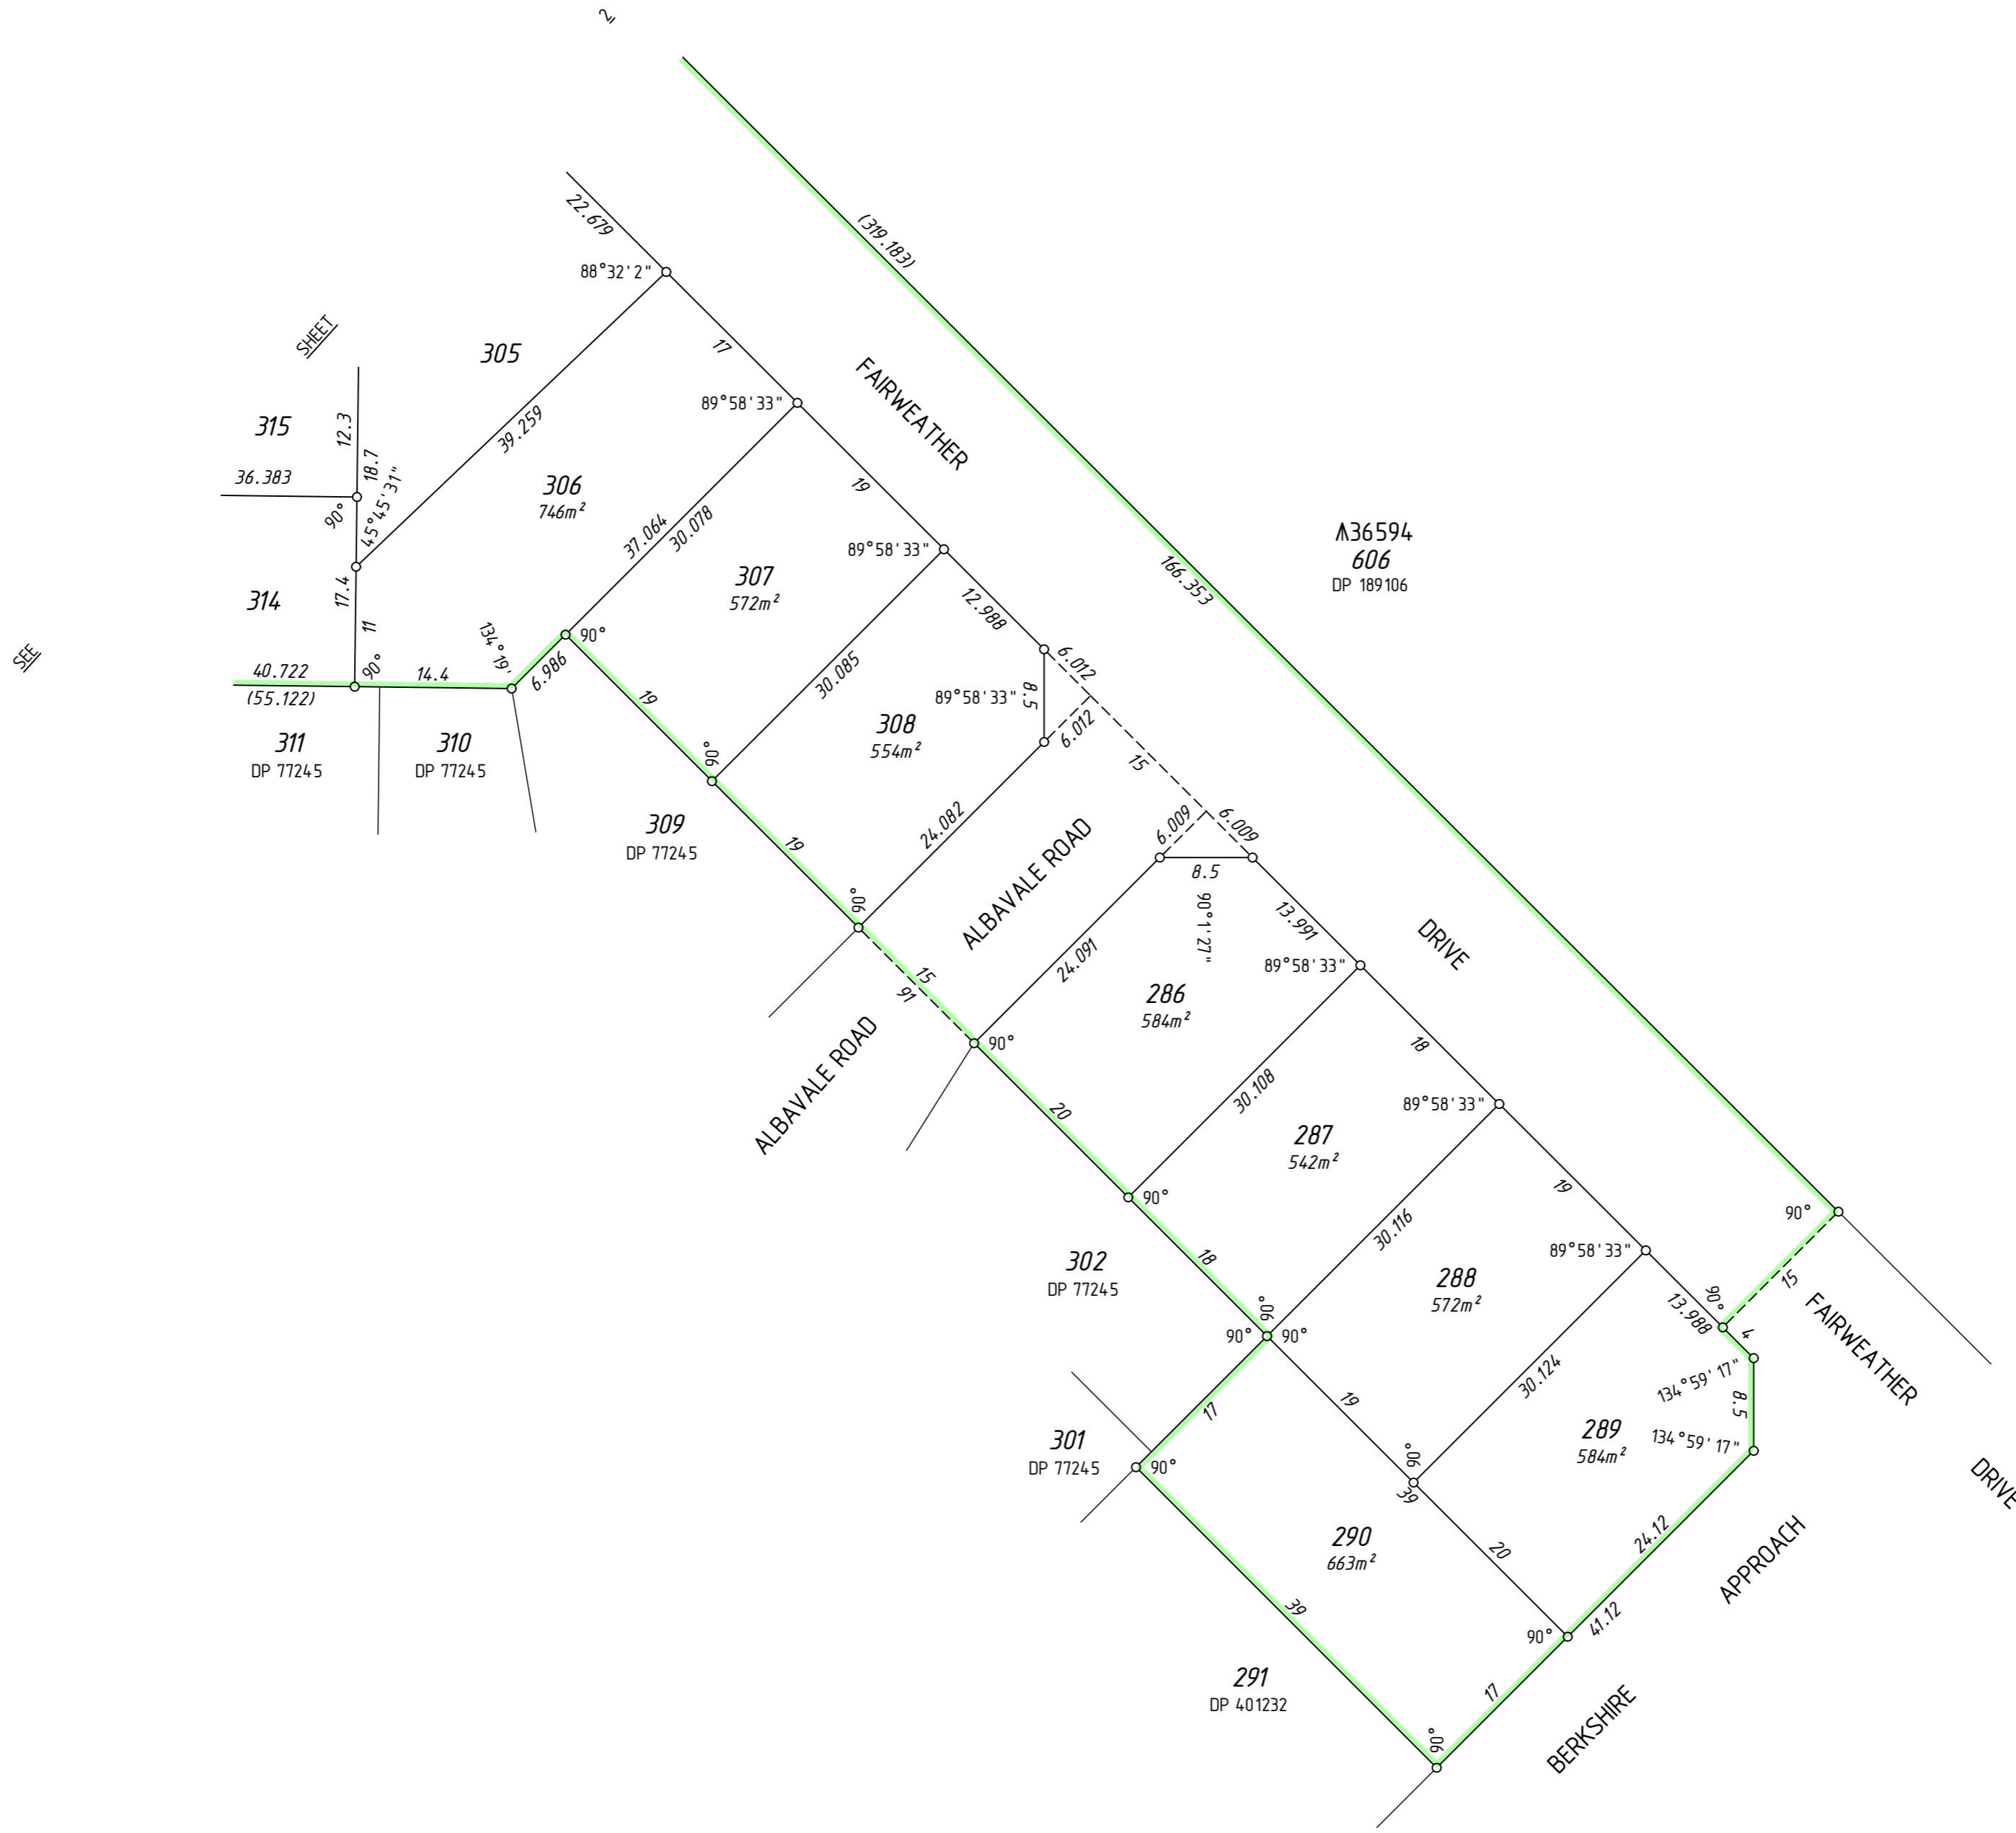




DRAFT
ALL AREAS AND DIMENSIONS
ARE SUBJECT TO FINAL SURVEY
AND WAPC APPROVAL

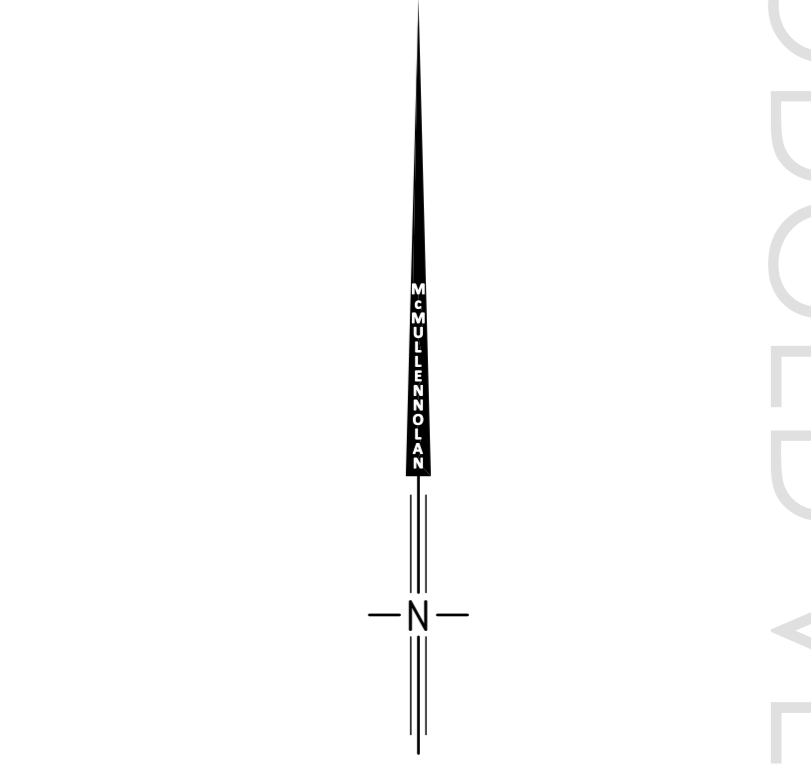UNLOGGED VERSION



SURVEY CARRIED OUT UNDER REG 26A
SPECIAL SURVEY AREA GUIDELINES
ALL BOUNDARY / CORNER SURVEY MARKS
SHOWN ON THIS SHEET ARE INDICATIVE ONLY.
USE ONLY THE SURVEY SHEET/S WHEN DETERMINING
THE TRUE FINAL POSITION AND TYPE OF ALL SURVEY
MARKS PLACED PERTAINING TO THIS PLAN.

FOR HEADING SEE SHEET 1
FOR INTERESTS AND NOTIFICATIONS
SEE SHEET 4

Licensed Surveyor	Date	 Landgate Western Australian Land Information Authority	
 McMULLENNOLAN Surveying Excellence MNG Ref: 94000dp-166b - Stage 7 - DP402682.CSD			
SCALE: 1:500 at A2 ALL DISTANCES ARE IN METRES	DEPOSITED PLAN 402682		
SHEET 03 OF 04 SHEETS VERSION 1			

INTERESTS AND NOTIFICATIONS



SUBJECT	PURPOSE	STATUTORY REFERENCE	ORIGIN	LAND BURDENED	BENEFIT TO	COMMENTS
(A)	EASEMENT	ENERGY OPERATORS (POWERS) ACT 1979	DOC L990911	LOT 9013	ELECTRICITY NETWORKS CORPORATION	
(33a)	EASEMENT (Drainage)	SEC 167 OF THE P. & D. ACT REG 33 (a)	DP 75730	LOT 9013	CITY OF ARMADALE	
(33c)	EASEMENT (Electricity Supply)	SEC 167 OF THE P. & D. ACT REG 33 (c)	DP 401232	LOT 9013	ELECTRICITY NETWORKS CORPORATION	
(33d)	EASEMENT (Gas Supply)	SEC 167 OF THE P. & D. ACT REG 33 (d)	DP 401232	LOT 9013	WA GAS NETWORKS PTY LTD	
	RESTRICTIVE COVENANT	SEC 136D OF THE TLA	THIS PLAN & DOC	ALL LOTS EXCEPT 9013	ALL LOTS EXCEPT 9013	
	NOTIFICATION	SEC 70A OF THE T.L.A.	DOC	ALL LOTS EXCEPT 9013		(FIRE MANAGEMENT PLAN)
	NOTIFICATION	SEC 70A OF THE T.L.A.	DOC	ALL LOTS EXCEPT 9013		(FUTURE ROAD WIDENING)

**PRELIMINARY ONLY
UNLOGGED VERSION
SUBJECT TO
LANDGATE AUDIT**

This version is
- Current as at 2/05/2014
- Subject to change without notice
- All areas and dimensions are indicative only
- A LANDGATE APPROVED copy should be obtained for such purposes.



UNLOGGED VERSION

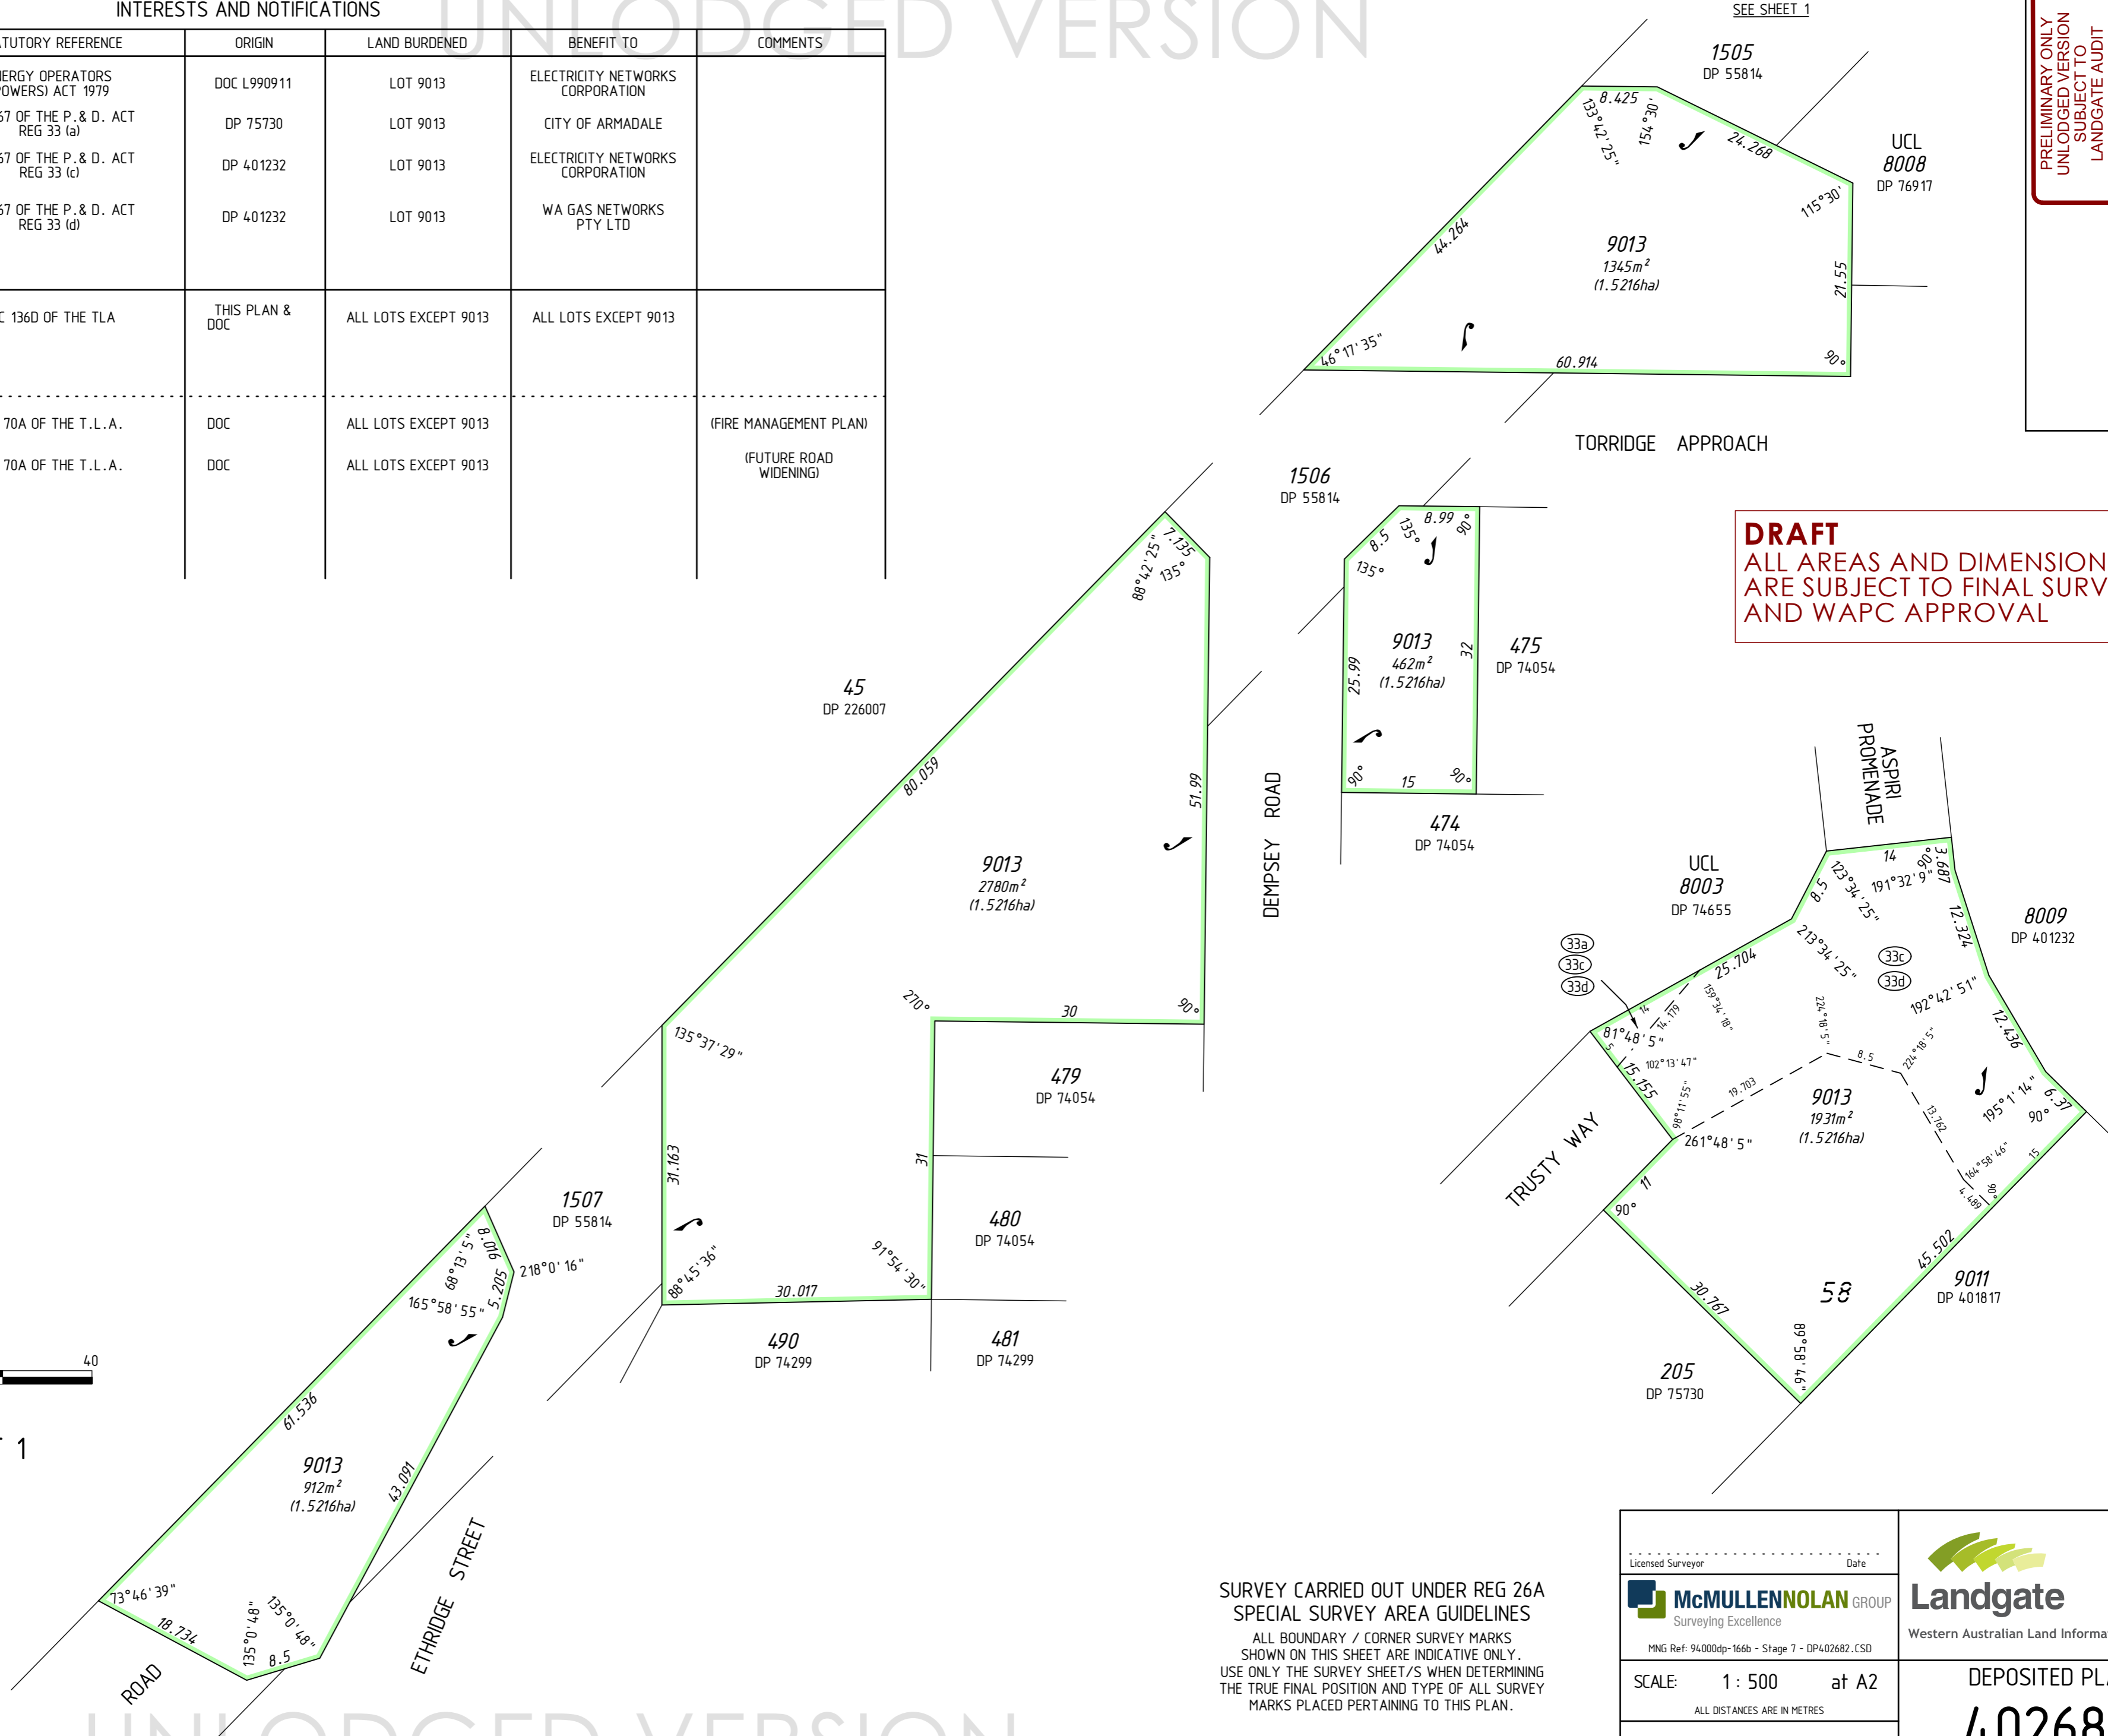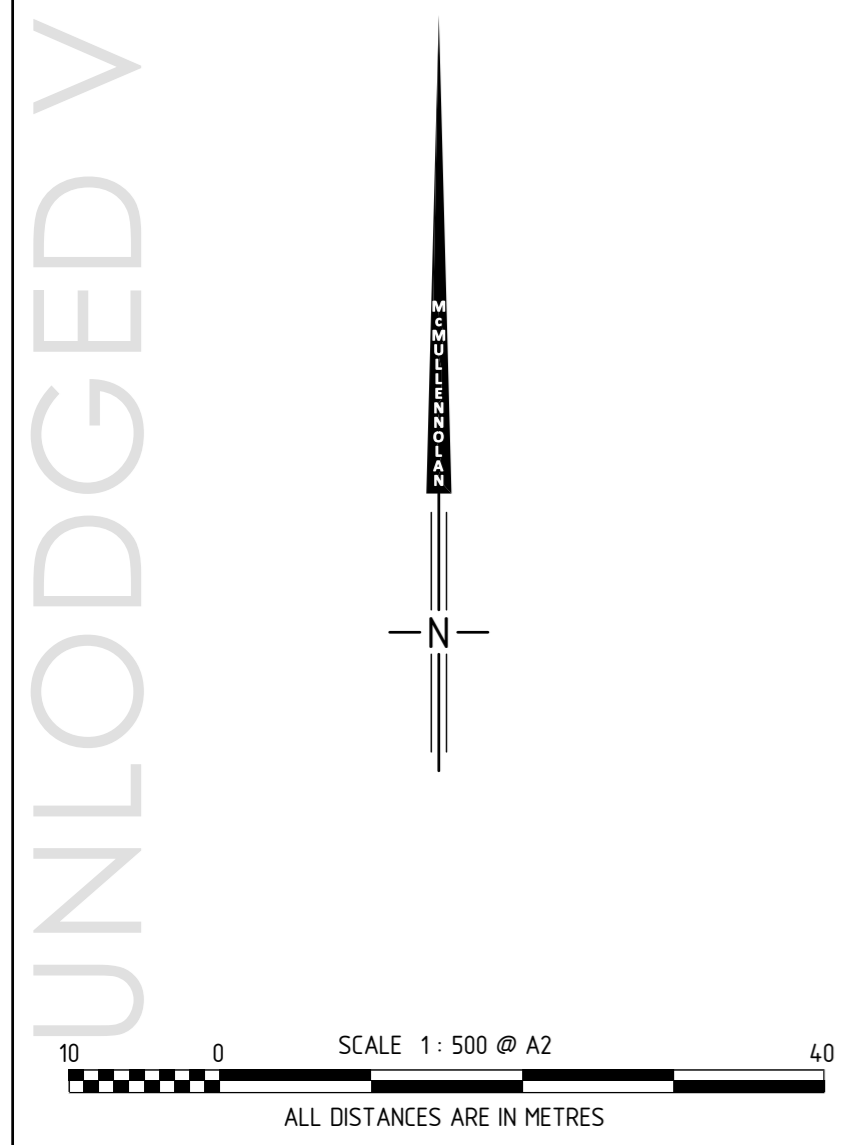UNLOGGED VERSION



DRAFT
ALL AREAS AND DIMENSIONS
ARE SUBJECT TO FINAL SURVEY
AND WAPC APPROVAL

SURVEY CARRIED OUT UNDER REG 26A
SPECIAL SURVEY AREA GUIDELINES
ALL BOUNDARY / CORNER SURVEY MARKS
SHOWN ON THIS SHEET ARE INDICATIVE ONLY.
USE ONLY THE SURVEY SHEET/S WHEN DETERMINING
THE TRUE FINAL POSITION AND TYPE OF ALL SURVEY
MARKS PLACED PERTAINING TO THIS PLAN.

Licensed Surveyor	Date	 McMULLENOLAN GROUP Surveying Excellence <small>MNG Ref: 94000dp-166b - Stage 7 - DP402682.CSD</small>	 Landgate Western Australian Land Information Authority
SCALE: 1 : 500 at A2 <small>ALL DISTANCES ARE IN METRES</small>			
SHEET 04 OF 04 SHEETS <small>VERSION 1</small>		DEPOSITED PLAN 402682	

UNLOGGED VERSION

UNLODGED VERSION

UNLODGED VERSION




UNLODGED VERSION

THIS SURVEY SHEET WILL BE REPLACED BY THE SURVEY DATA

PRELIMINARY ONLY
UNLODGED VERSION
SUBJECT TO
LANDGATE AUDIT
This version is
- Current as at 2/05/2014
- Subject to change without notice
- Not for use in any legal proceedings
- A LANDGATE APPROVED copy
should be obtained for such purposes.

SURVEY CARRIED OUT UNDER REG 26A
SPECIAL SURVEY AREA GUIDELINES

UNLODGED VERSION

<small>Licensed Surveyor</small> <small>Date</small>  McMULLENOLAN GROUP <small>Surveying Excellence</small> <small>MNG Ref: 9400dp-166b</small>	 Landgate <small>Western Australian Land Information Authority</small> 
<small>SCALE:</small> <small>at A2</small> <small>ALL DISTANCES ARE IN METRES</small>	<small>DEPOSITED PLAN</small> 402682
<small>SURVEY SHEET</small>	