




AMENDMENTS TABLE

VERSION	AMENDMENT	AUTHORISED BY	DATE

UNLODGED VERSION

UNLODGED VERSION

UNLODGED VERSION

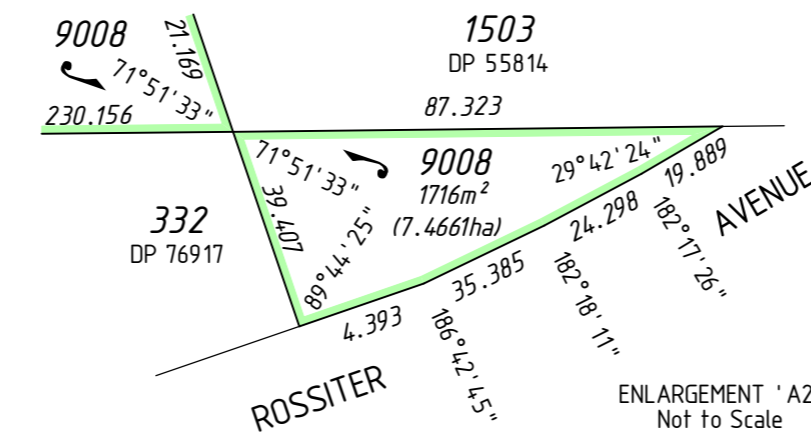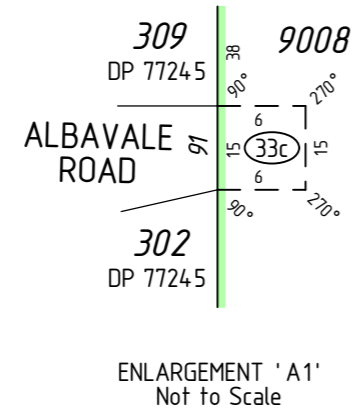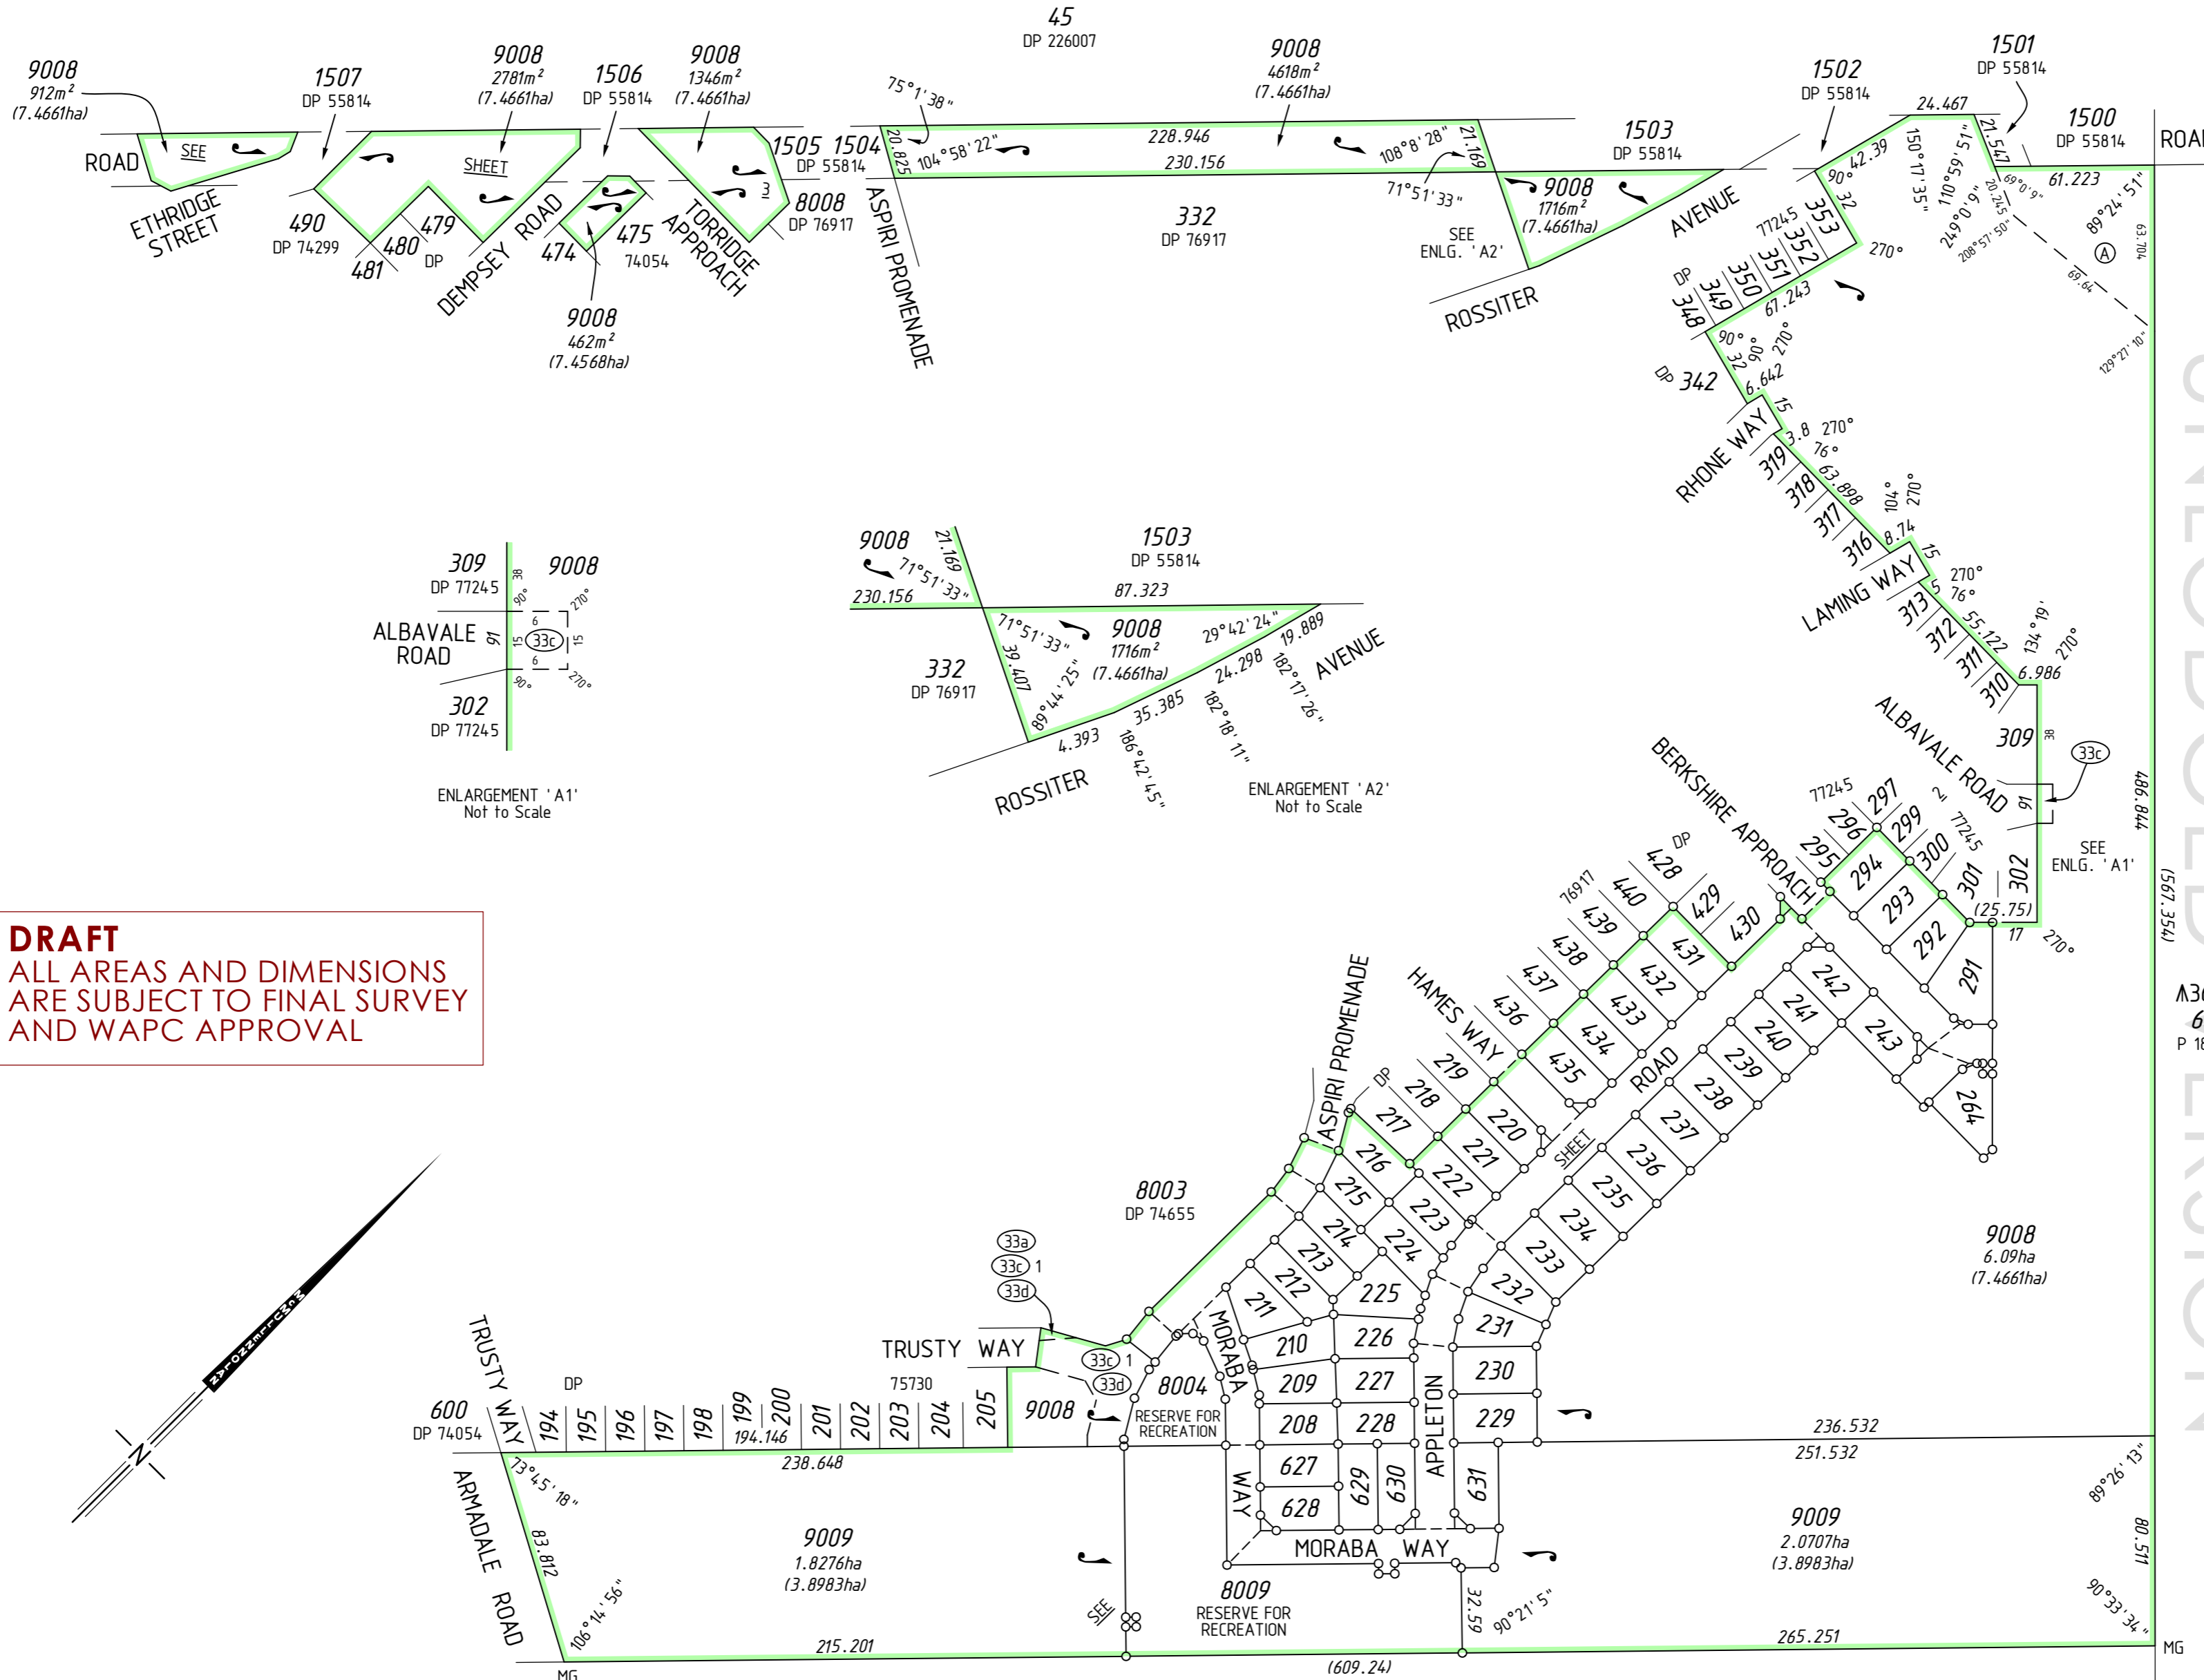

DRAFT
ALL AREAS AND DIMENSIONS
ARE SUBJECT TO FINAL SURVEY
AND WAPC APPROVAL

LOTS ON PLAN DP 401232	
PARCEL TYPE	NUMBER OF LOTS
Residential	48
Vesting Lots	2
Balance Lots	10


PRELIMINARY ONLY
UNLODGED VERSION
SUBJECT TO
LANDGATE AUDIT

This version is
- Current as at 22/11/2013
- Subject to change without notice
- Not for use as a basis for a
- a LANDGATE APPROVED copy
should be obtained for such purposes.

SURVEY CARRIED OUT UNDER REG 26A
SPECIAL SURVEY AREA GUIDELINES
SEE SHEETS FOR SURVEY INFORMATION

ALL BOUNDARY / CORNER SURVEY MARKS
SHOWN ON THIS SHEET ARE INDICATIVE ONLY.
USE ONLY THE SURVEY SHEET/S WHEN DETERMINING
THE TRUE FINAL POSITION AND TYPE OF ALL SURVEY
MARKS PLACED PERTAINING TO THIS PLAN.

FOR INTERESTS AND NOTIFICATIONS
SEE SHEET 3

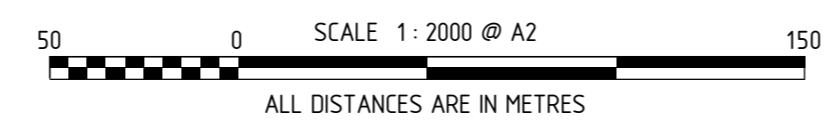

FORMER TENURE TABLE

LOT	FORMER TENURE	ON PLAN / DIAGRAM	TITLE
208-216, 220-243, 264, 291-294, 431-435, 8004 & 9008	Pt LOT 9006	DP 77245	
8009 & 9009	Pt LOT 10	D 29293	1304-307

TYPE	FREEHOLD	
PURPOSE	SUBDIVISION	
PLAN OF	LOTS 208-216, 220-243, 264, 291-294, 431-435, 627-631, 8004, 8009, 9008, 9009, ROADS, EASEMENTS AND RESTRICTIVE COVENANT	
DISTRICT	CANNING	S.S.A.
TOWNSITE		YES
R.D.L. FILE No.		FORMER TENURE
LOCALITY	PIARA WATERS	SEE FORMER TENURE TABLE
LOCAL AUTHORITY	CITY OF ARMADALE	
FIELD BOOK	115447 123135	ON INDEX SEE SMARTPLAN
SURVEYOR'S CERTIFICATE - Reg 54		
I, Daniel T. GROGAN, hereby certify that this plan is accurate and is a correct representation of the (a) "survey, and/or (b) "calculations from measurements recorded in the field records, (c) "delete if inapplicable, undertaken for the purposes of this plan and that it complies with the relevant written laws) in relation to which it is lodged.		
Licensed Surveyor		Date
		PO Box 3526, Success, W.A. 6964 Telephone: (08) 6438 1599 Facsimile: (08) 6436 1500 Email: info@mcmlennolan.com.au
SCALE: 1:2000 at A2		MNG Ref: 94000dp-134c Stage 5 - DP401232.CSD
ALL DISTANCES ARE IN METRES		
LODGED	TYPE OF VALIDATION	
DATE	FULL AUDIT	CERTIFIED CORRECT
FEE PAID	LEGAL COMPONENT	I.S.C.
ASSESS No.	DOCKET PLAN	F.S.C.
APPROVED BY WESTERN AUSTRALIAN PLANNING COMMISSION FILE 14.7895.148135		
Delegated under Sec 16 P & D Act 2005 DATE		
SUBJECT TO IN ORDER FOR DEALINGS		
DATE		
For INSPECTOR OF PLANS & SURVEYS / AUTHORIZED LAND OFFICER DATE		
APPROVED		REG26A (4)
INSPECTOR OF PLANS & SURVEYS / AUTHORIZED LAND OFFICER DATE		
Western Australian Land Information Authority		
DEPOSITED PLAN		
401232		
SHEET 1 OF 3 SHEETS		
VERSION 1		


UNLOGGED VERSION

DRAFT
ALL AREAS AND DIMENSIONS
ARE SUBJECT TO FINAL SURVEY
AND WAPC APPROVAL

PRELIMINARY ONLY
UNLOGGED VERSION
SUBJECT TO
LANDGATE AUDIT

This version is
- Current as at 22/11/2013
- Subject to change without notice
- A final copy of the approved copy
should be obtained for such purposes.

LOTS ON PLAN	
DP 401232	
PARCEL TYPE	NUMBER OF LOTS
Residential	48
Vesting Lots	2
Balance Lots	10

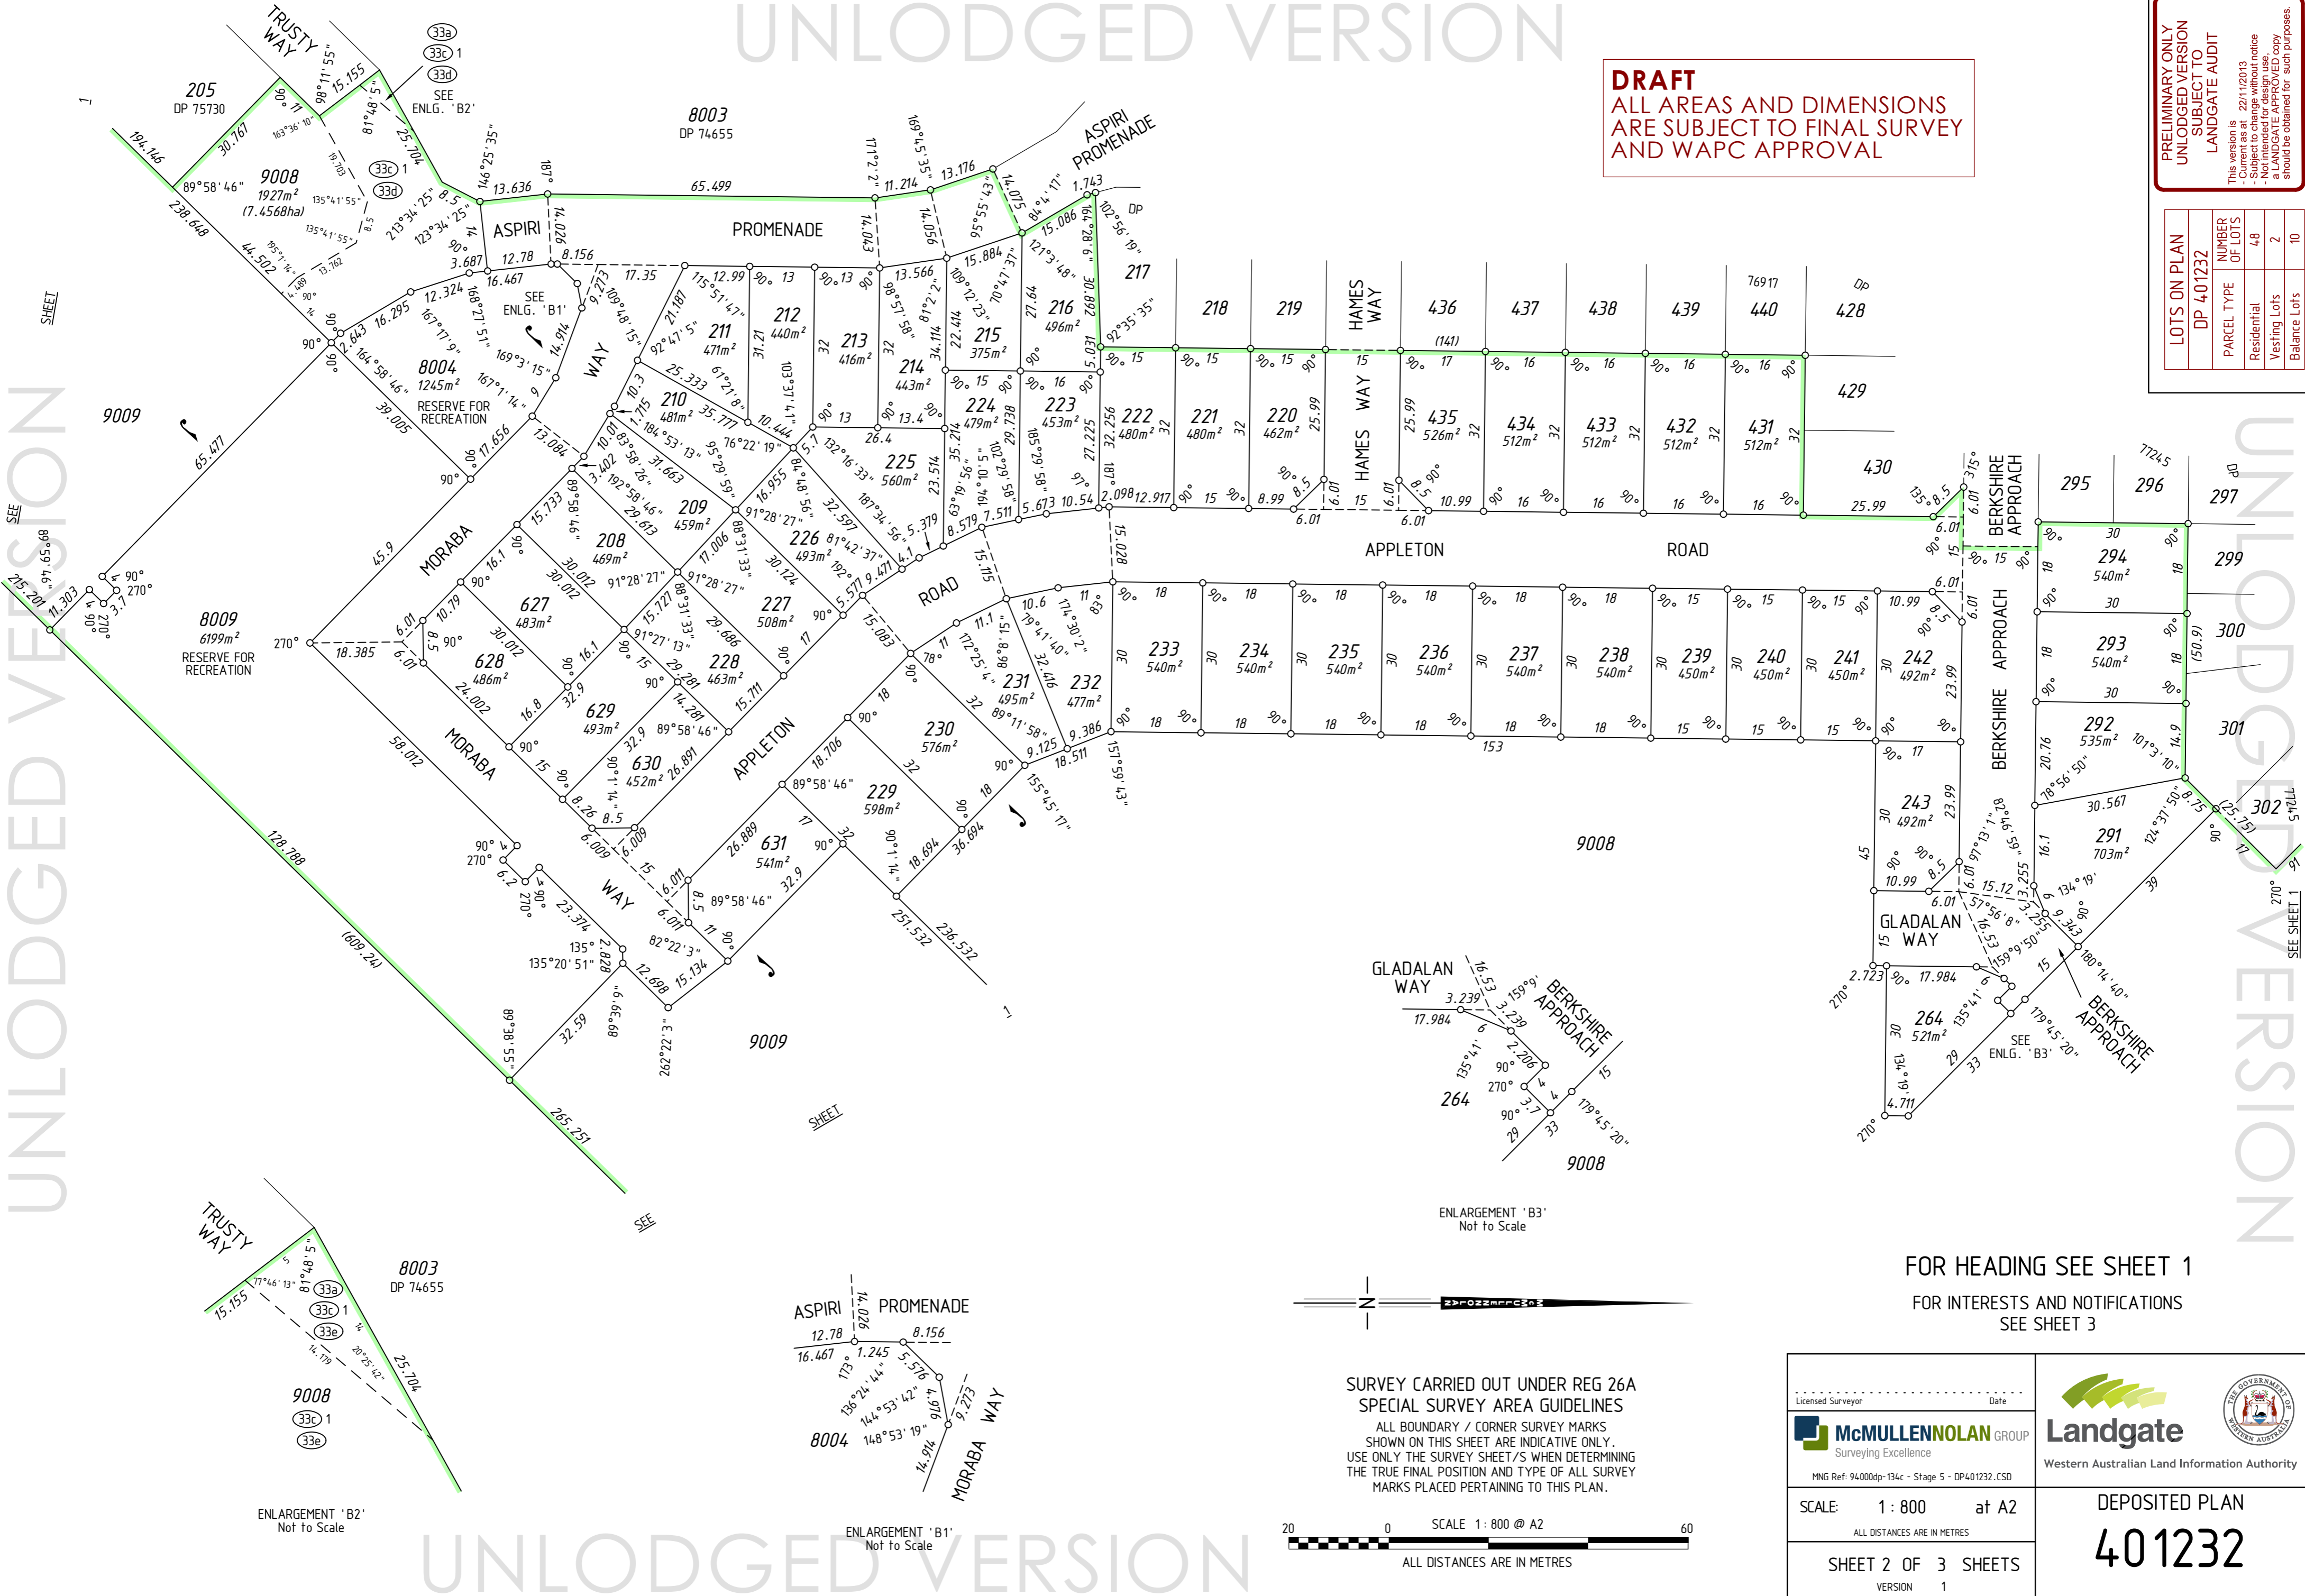

UNLOGGED VERSION

UNLOGGED VERSION

SHEET


SHEET

SEE SHEET 1

ENLARGEMENT 'B2'
Not to Scale

ENLARGEMENT 'B1'
Not to Scale

ENLARGEMENT 'B3'
Not to Scale

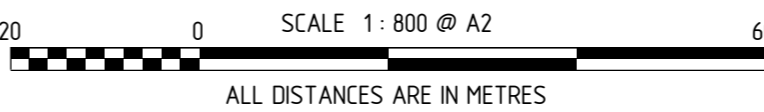

SURVEY CARRIED OUT UNDER REG 26A
SPECIAL SURVEY AREA GUIDELINES
ALL BOUNDARY / CORNER SURVEY MARKS
SHOWN ON THIS SHEET ARE INDICATIVE ONLY.
USE ONLY THE SURVEY SHEET/S WHEN DETERMINING
THE TRUE FINAL POSITION AND TYPE OF ALL SURVEY
MARKS PLACED PERTAINING TO THIS PLAN.

FOR HEADING SEE SHEET 1
FOR INTERESTS AND NOTIFICATIONS
SEE SHEET 3

Licensed Surveyor _____ Date _____

McMULLENOLAN GROUP
Surveying Excellence

MNG Ref: 94000dp-134c - Stage 5 - DP401232.CSD

SCALE: 1 : 800 at A2
ALL DISTANCES ARE IN METRES

SHEET 2 OF 3 SHEETS
VERSION 1


Landgate
Western Australian Land Information Authority

DEPOSITED PLAN
401232

INTERESTS AND NOTIFICATIONS

SUBJECT	PURPOSE	STATUTORY REFERENCE	ORIGIN	LAND BURDENED	BENEFIT TO	COMMENTS
(A)	EASEMENT	ENERGY OPERATORS (POWERS) ACT 1979	DOC L990911	LOT 9008	ELECTRICITY NETWORKS CORPORATION	
(33a)	EASEMENT (Drainage)	SEC 167 OF THE P. & D. ACT REG 33 (a)	DP 75730	LOT 9008	CITY OF ARMADALE	
(33c)	EASEMENT (Electricity Supply)	SEC 167 OF THE P. & D. ACT REG 33 (c)	DP 77245	LOT 9008	ELECTRICITY NETWORKS CORPORATION	
(33c) 1	EASEMENT (Electricity Supply)	SEC 167 OF THE P. & D. ACT REG 33 (c)	THIS PLAN	LOT 9008	ELECTRICITY NETWORKS CORPORATION	
(33d)	EASEMENT (Gas Supply)	SEC 167 OF THE P. & D. ACT REG 33 (d)	THIS PLAN	LOT 9008	WA GAS NETWORKS PTY LTD	
	RESTRICTIVE COVENANT	SEC 136D OF THE T.L.A.	THIS PLAN & DOC	ALL LOTS EXCEPT 8004, 8009, 9008 & 9009	ALL LOTS EXCEPT 8004, 8009, 9008 & 9009	
8004 & 8009	RESERVE FOR RECREATION	VESTS IN THE CROWN UNDER SEC 152 OF THE P. & D. ACT	THIS PLAN			


DRAFT
ALL AREAS AND DIMENSIONS ARE SUBJECT TO FINAL SURVEY AND WAPC APPROVAL

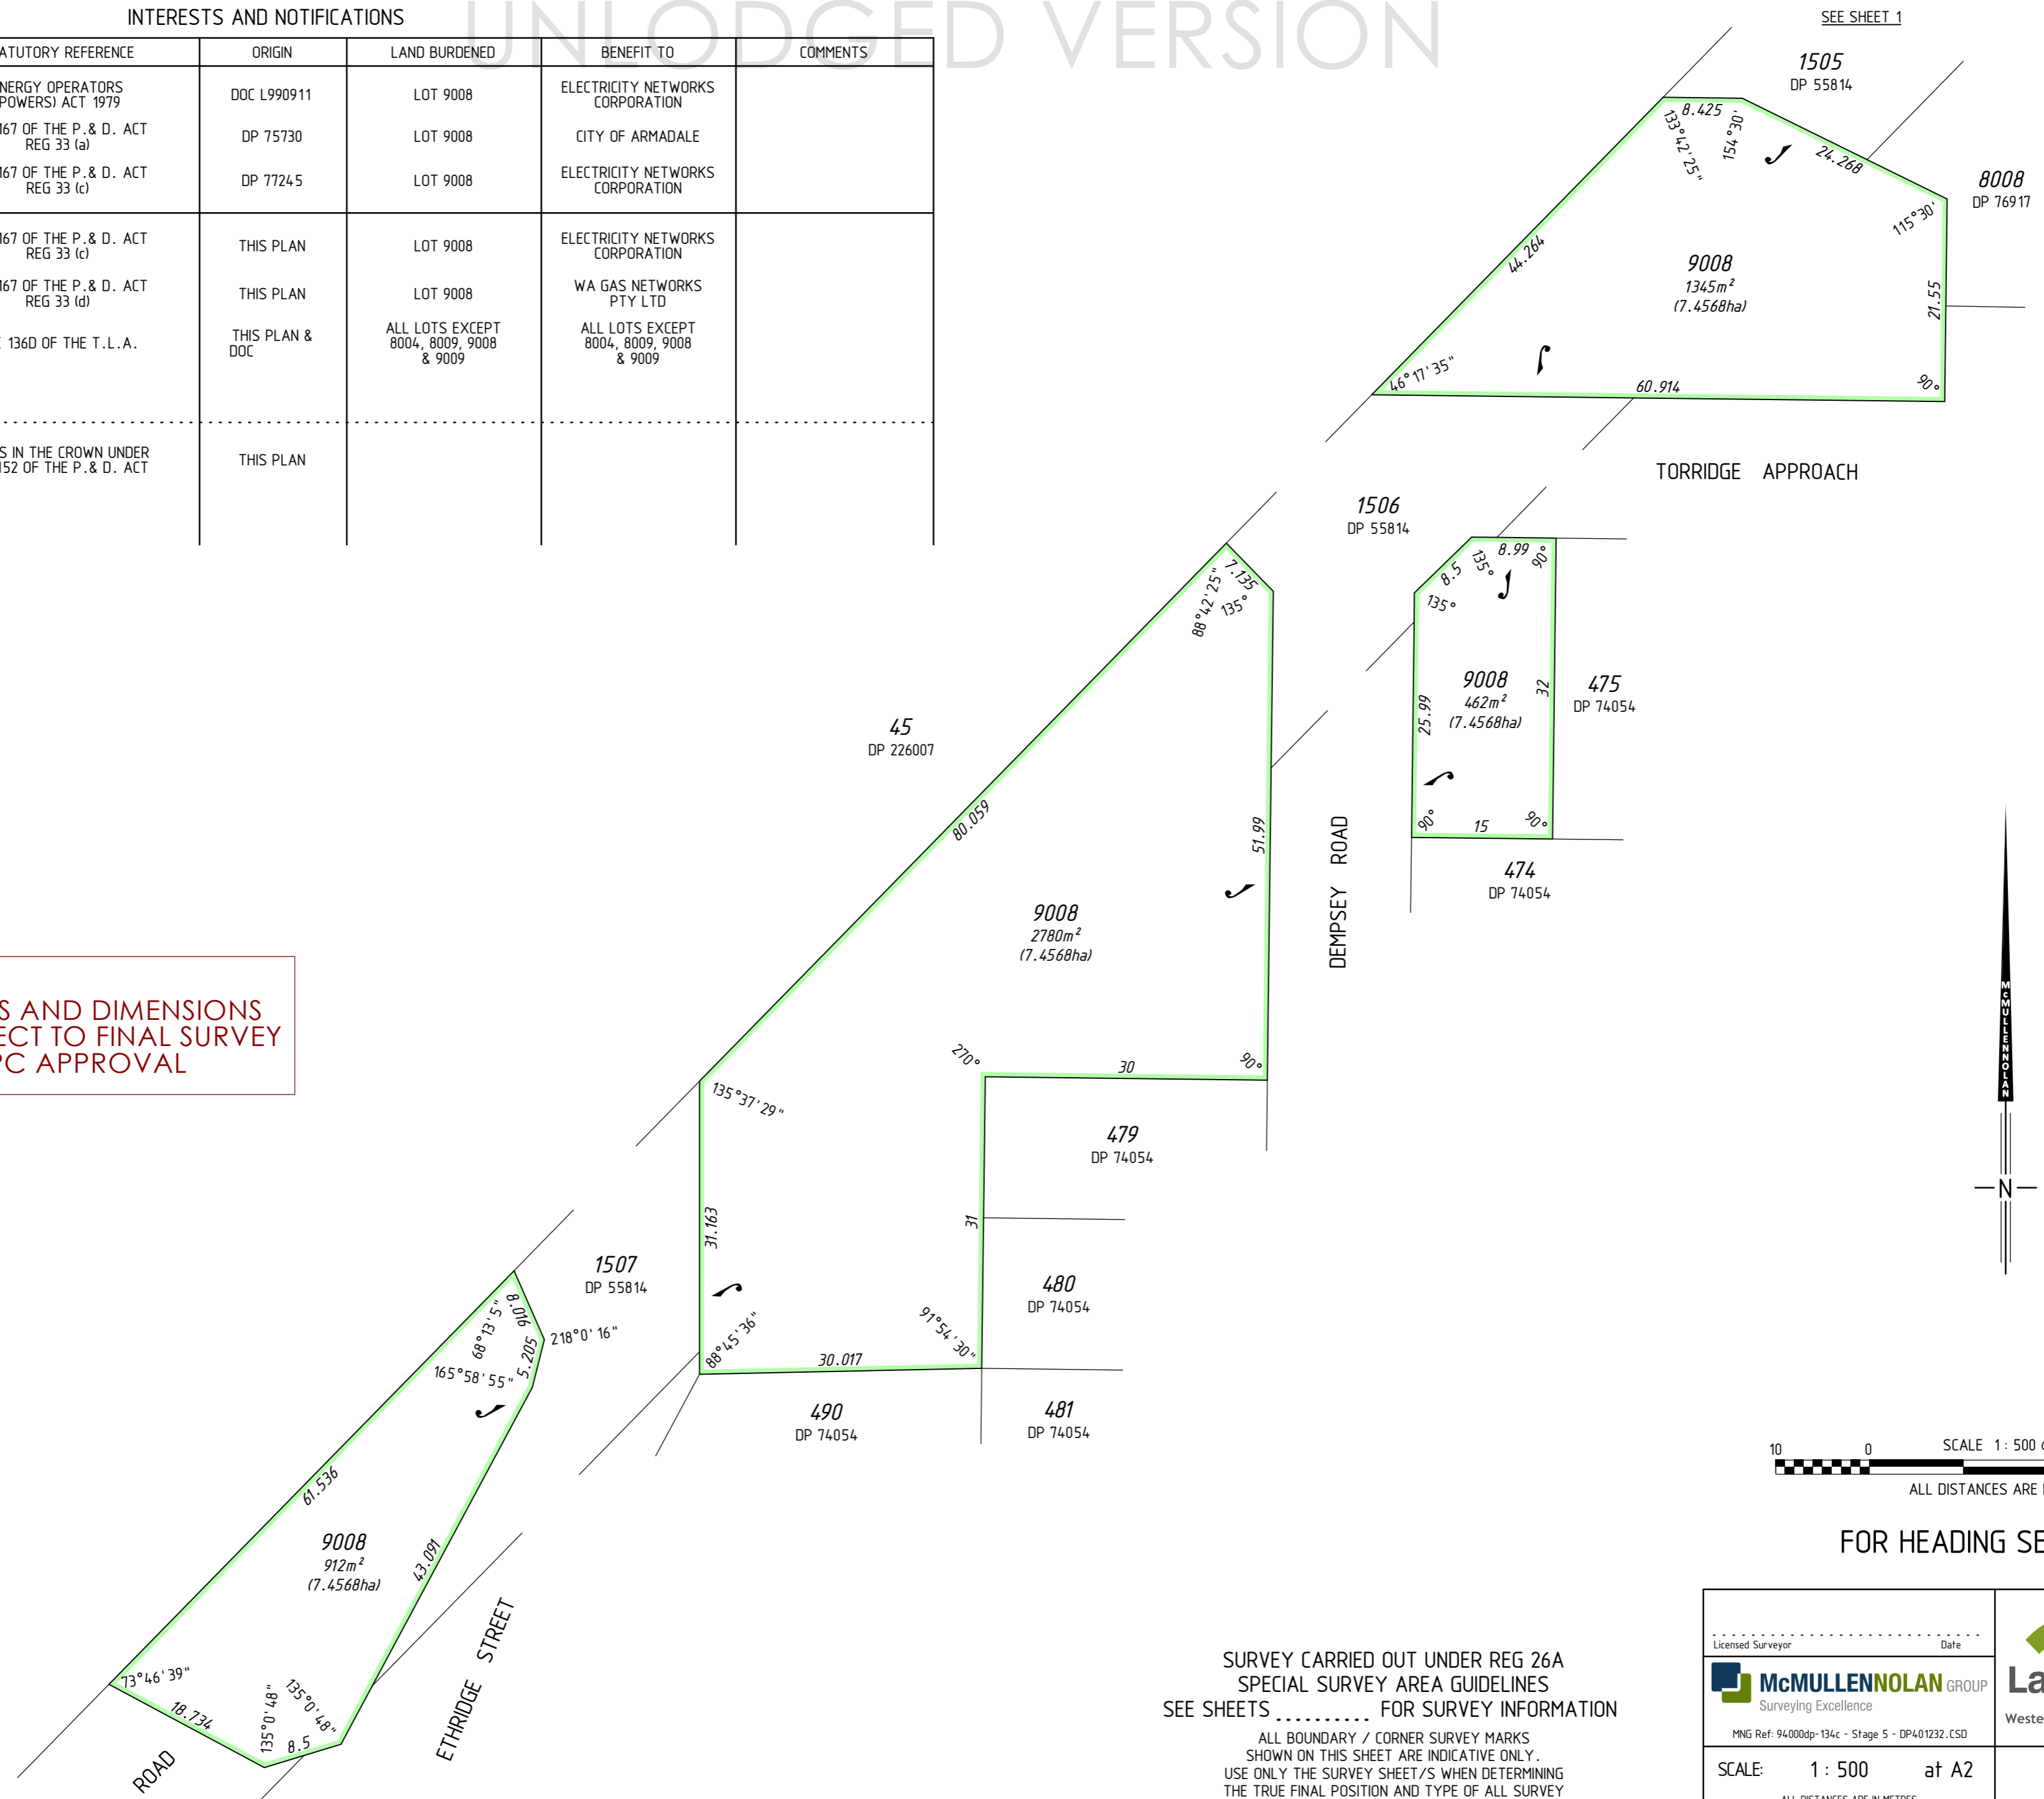

PRELIMINARY ONLY
UNLOGGED VERSION
SUBJECT TO
LANDGATE AUDIT

This version is
- Current as at 22/11/2013
- Subject to change without notice
- Not for construction
- LANDGATE APPROVED COPY
should be obtained for such purposes.

LOTS ON PLAN	
DP 401232	
PARCEL TYPE	NUMBER OF LOTS
Residential	48
Vesting Lots	2
Balance Lots	10

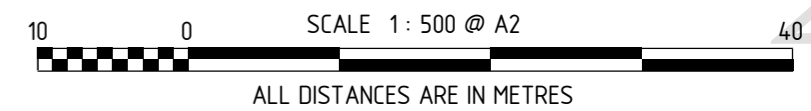

FOR HEADING SEE SHEET 1

SURVEY CARRIED OUT UNDER REG 26A
SPECIAL SURVEY AREA GUIDELINES
SEE SHEETS FOR SURVEY INFORMATION

ALL BOUNDARY / CORNER SURVEY MARKS
SHOWN ON THIS SHEET ARE INDICATIVE ONLY.
USE ONLY THE SURVEY SHEET/S WHEN DETERMINING
THE TRUE FINAL POSITION AND TYPE OF ALL SURVEY
MARKS PLACED PERTAINING TO THIS PLAN.

Licensed Surveyor	Date	 Western Australian Land Information Authority
 McMULLENNOLAN GROUP Surveying Excellence MNG Ref: 94000dp-134c - Stage 5 - DP401232.CSD		
SCALE: 1 : 500 at A2	DEPOSITED PLAN	
SHEET 3 OF 3 SHEETS	401232	
VERSION 1		

UNLOGGED VERSION

UNLOGGED VERSION

UNLOGGED VERSION