

SURVEY-STRATA PLAN
69485
SHEET 1 OF 1 SHEET

PLAN OF
LOT 455
ON DEPOSITED PLAN 402499

CERTIFICATE OF TITLE
VOL. FOL.
LOCAL GOVERNMENT
SHIRE OF KALAMUNDA

INDEX PLAN
BG34 (2) 21.19
FIELD BOOK
128626
SCALE 1 : 400 @A3

NAME OF SCHEME
XX LANCELOT GREEN
WATTLE GROVE

ADDRESS OF PARCEL
XX LANCELOT GREEN
WATTLE GROVE WA 6107

MANAGEMENT STATEMENT YES NO

LODGED CERTIFIED CORRECT
DATE COR. FILE
IN ORDER FOR DEALINGS
SUBJECT TO

FEE PAID

ASSESS No.

FOR REGISTRAR OF TITLES DATE

REGISTERED

APPLICATION

DATE REGISTRAR OF TITLES SEAL

WESTERN AUSTRALIAN PLANNING COMMISSION

W.A.P.C. REF: 907-13
Certificate of Approval of W.A.P.C. under Section 25B(2) of
Strata Titles Act 1985

Delegated under S.16 P&D Act 2005




VER.

AMENDMENT

AUTHORISED BY

DATE

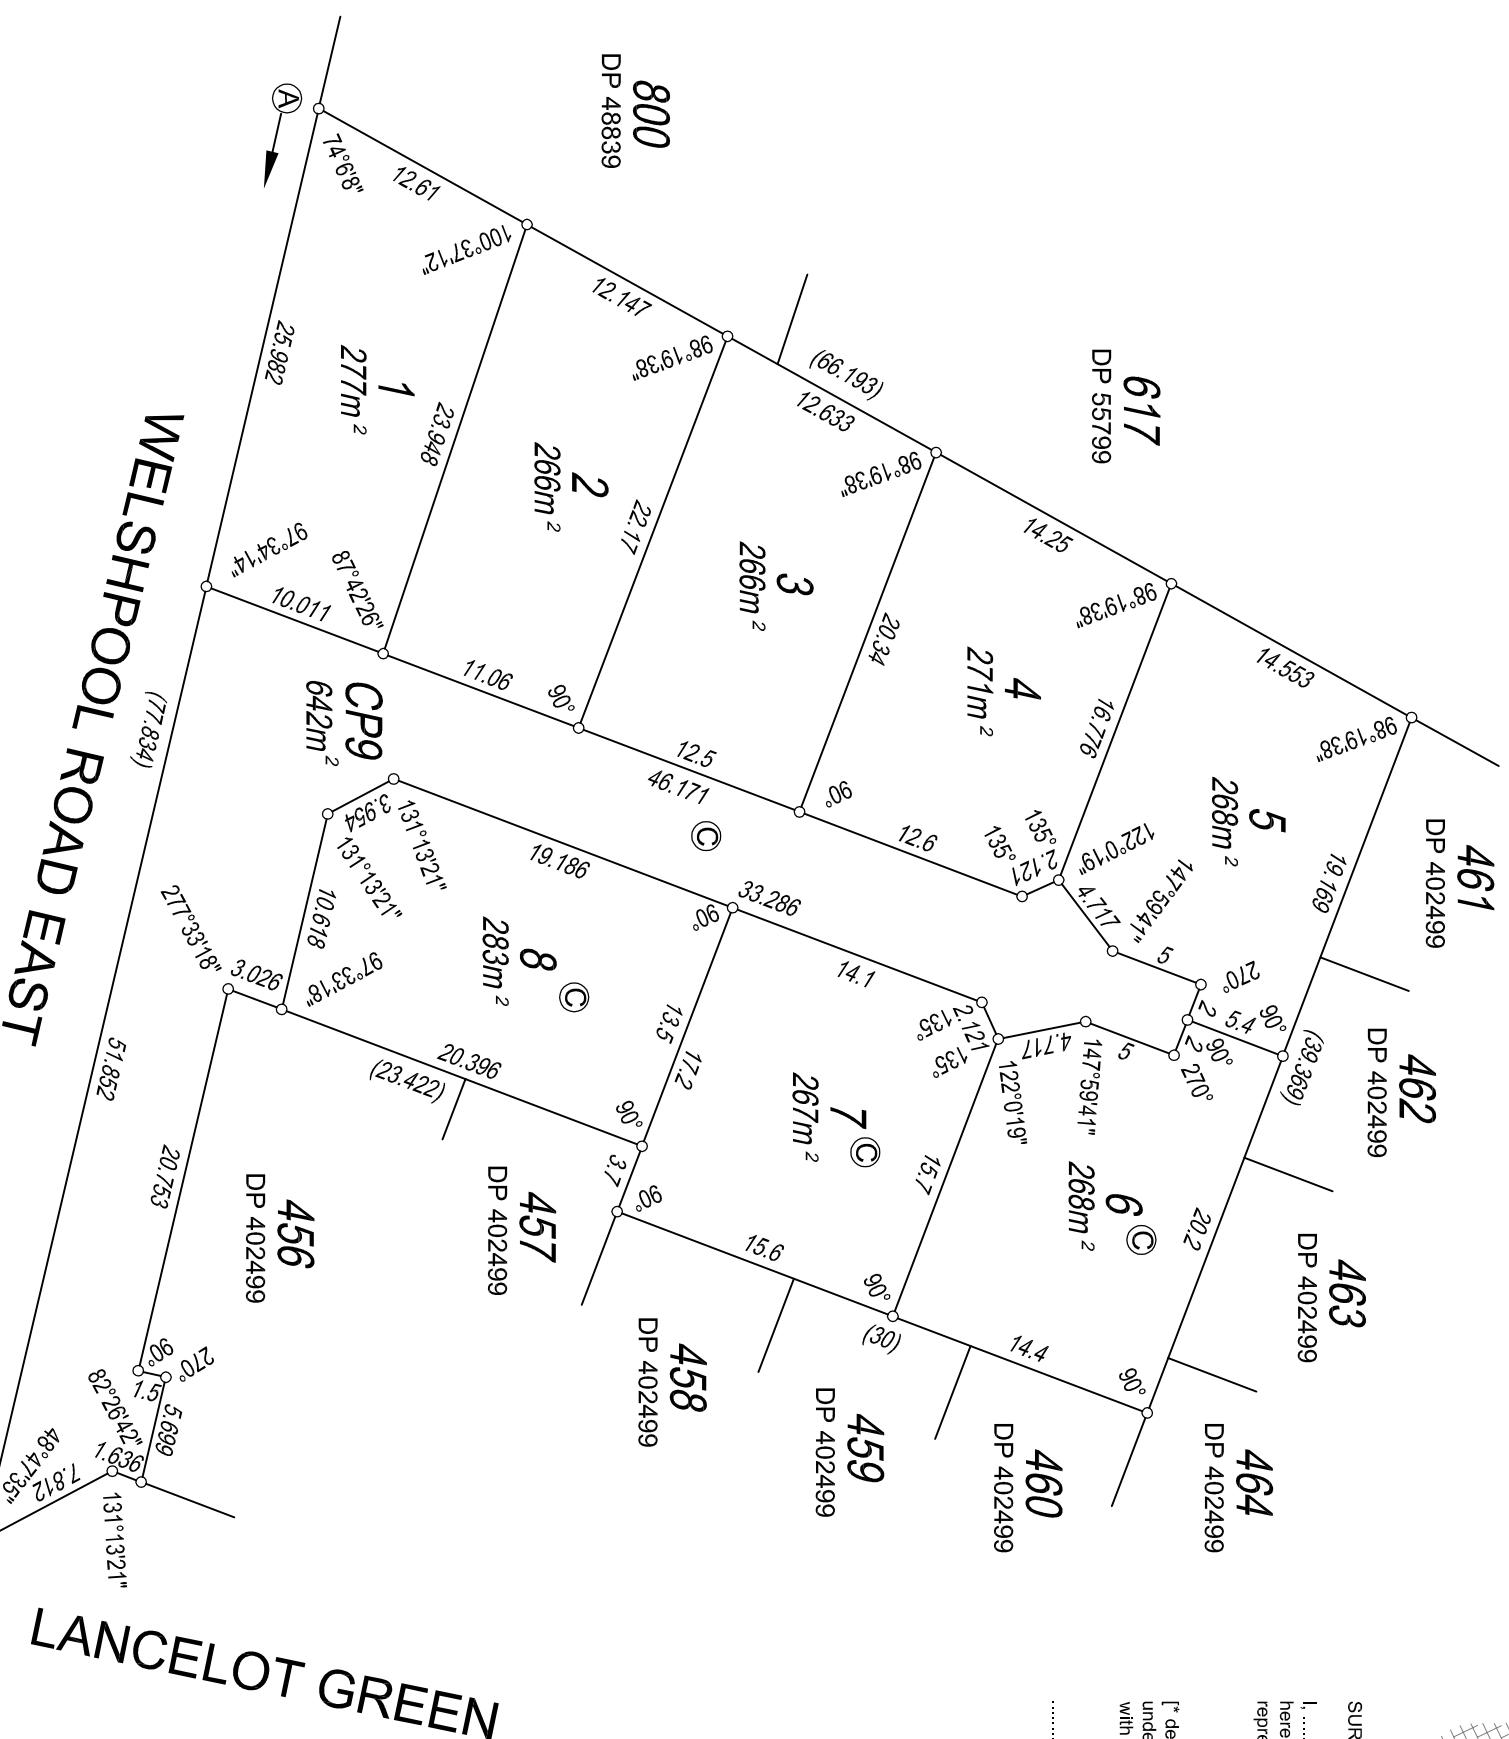

INTERESTS AND NOTIFICATIONS



SUBJECT	PURPOSE	STATUTORY REFERENCE	ORIGIN	LAND BURDENED	BENEFIT TO	COMMENTS
Ⓐ to Ⓑ	COVENANT	SEC 150 OF THE P&D ACT	DP 402499	LOTS 1 TO 8 AND CP9 INCLUSIVE	MRWA	NO VEHICULAR ACCESS TO AND FROM WELSHPOOL ROAD
Ⓒ	NOTIFICATION MEMORIAL	SEC 70A OF THE TLA CONTAMINATED SITES ACT 2003	DOC	LOTS 1 TO 8 AND CP9 INCLUSIVE LOTS 6 TO 8 AND CP9 INCLUSIVE		TRANSPORT NOISE

THIS COPY IS AN UNLODGED VERSION.
SUBJECT TO EXAMINATION AT DLI
LOT NUMBERS, DIMENSIONS &
AREAS MAY ALTER.

SURVEYORS CERTIFICATE - Reg 54
I,,
hereby certify that this plan is accurate and is a correct
representation of the -
(a) *survey; and/
(b) *calculations from measurements recorded
in the field records.
[* delete if inapplicable]
undertaken for the purposes of this plan and that it complies
with the relevant written law(s) in relation to which it is lodged.

Date

Licensed surveyor

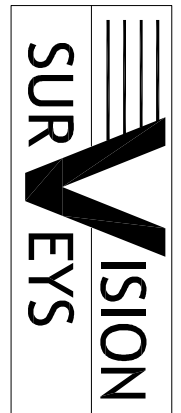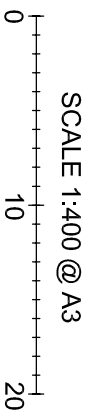

Licensed & Engineering Surveyors
Land Development Consultants
Project Managers
TEL (08)6144 0000 FAX (08)6144 0099
59 SCARBOROUGH BEACH RD
SCARBOROUGH WA 6019
Email: info@visionsurveyors.com.au