


VERSION	AMENDMENT	AUTHORISED BY	DATE	TYPE	FREEHOLD	S.S.A.	YES
				PURPOSE	SUBDIVISION		
				PLAN OF	LOTS 282, 309-323, 9004, 9005, ROADS AND RESTRICTIVE COVENANT		
				FORMER TENURE	SEE FORMER TENURE TABLE		
				LOCAL AUTHORITY	CITY OF COORNBURN		
				LOCALITY	BELLAR		
				D.O.L. FILE	121755		
				FIELD RECORD	SURVEYOR'S CERTIFICATE - REG 54 Stuart L. TORODE hereby certify that this plan is accurate and is a correct representation of the - (a) "survey, and/or (b) "calculations from measurements recorded in the field records. (I declare if inapplicable) and agree on the purposes of this plan and that it complies with the relevant written law in relation to which it is lodged. Stuart Torode 2015.07.15 13:35:18 +0800 LICENSED SURVEYOR DATE		
				16-JULY-15	\$1544.00	17716903	LOGGED
				DATE	FEE PAID	ASSESS No.	
				I.S.C.	EXAMINED 23-JUL-15 DATE		
				G.FONG	WESTERN AUSTRALIAN PLANNING COMMISSION		
				FILE	150312		
				Delegated under S. 16 P&D Act 2005 DATE 22-Jul-2015			
				SUBJECT TO Dealing on Deposited Plan 405702 Sec's 165 & 168(1)(2) of P&D ACT Sec's 70A & 136D of TLA			
				FOR INSPECTOR OF PLANS AND SURVEYS	28-Jul-15	DATE	APPROVED REC26A (4)
				INSPECTOR OF PLANS AND SURVEYS	3072615	DATE	(S. 18) Licensed Surveyors Act 1989)



DEPOSITED PLAN  
**406026**  
SHEET 01 OF 03 SHEETS  
PLUS SURVEY SHEET(S)  
VERSION 1

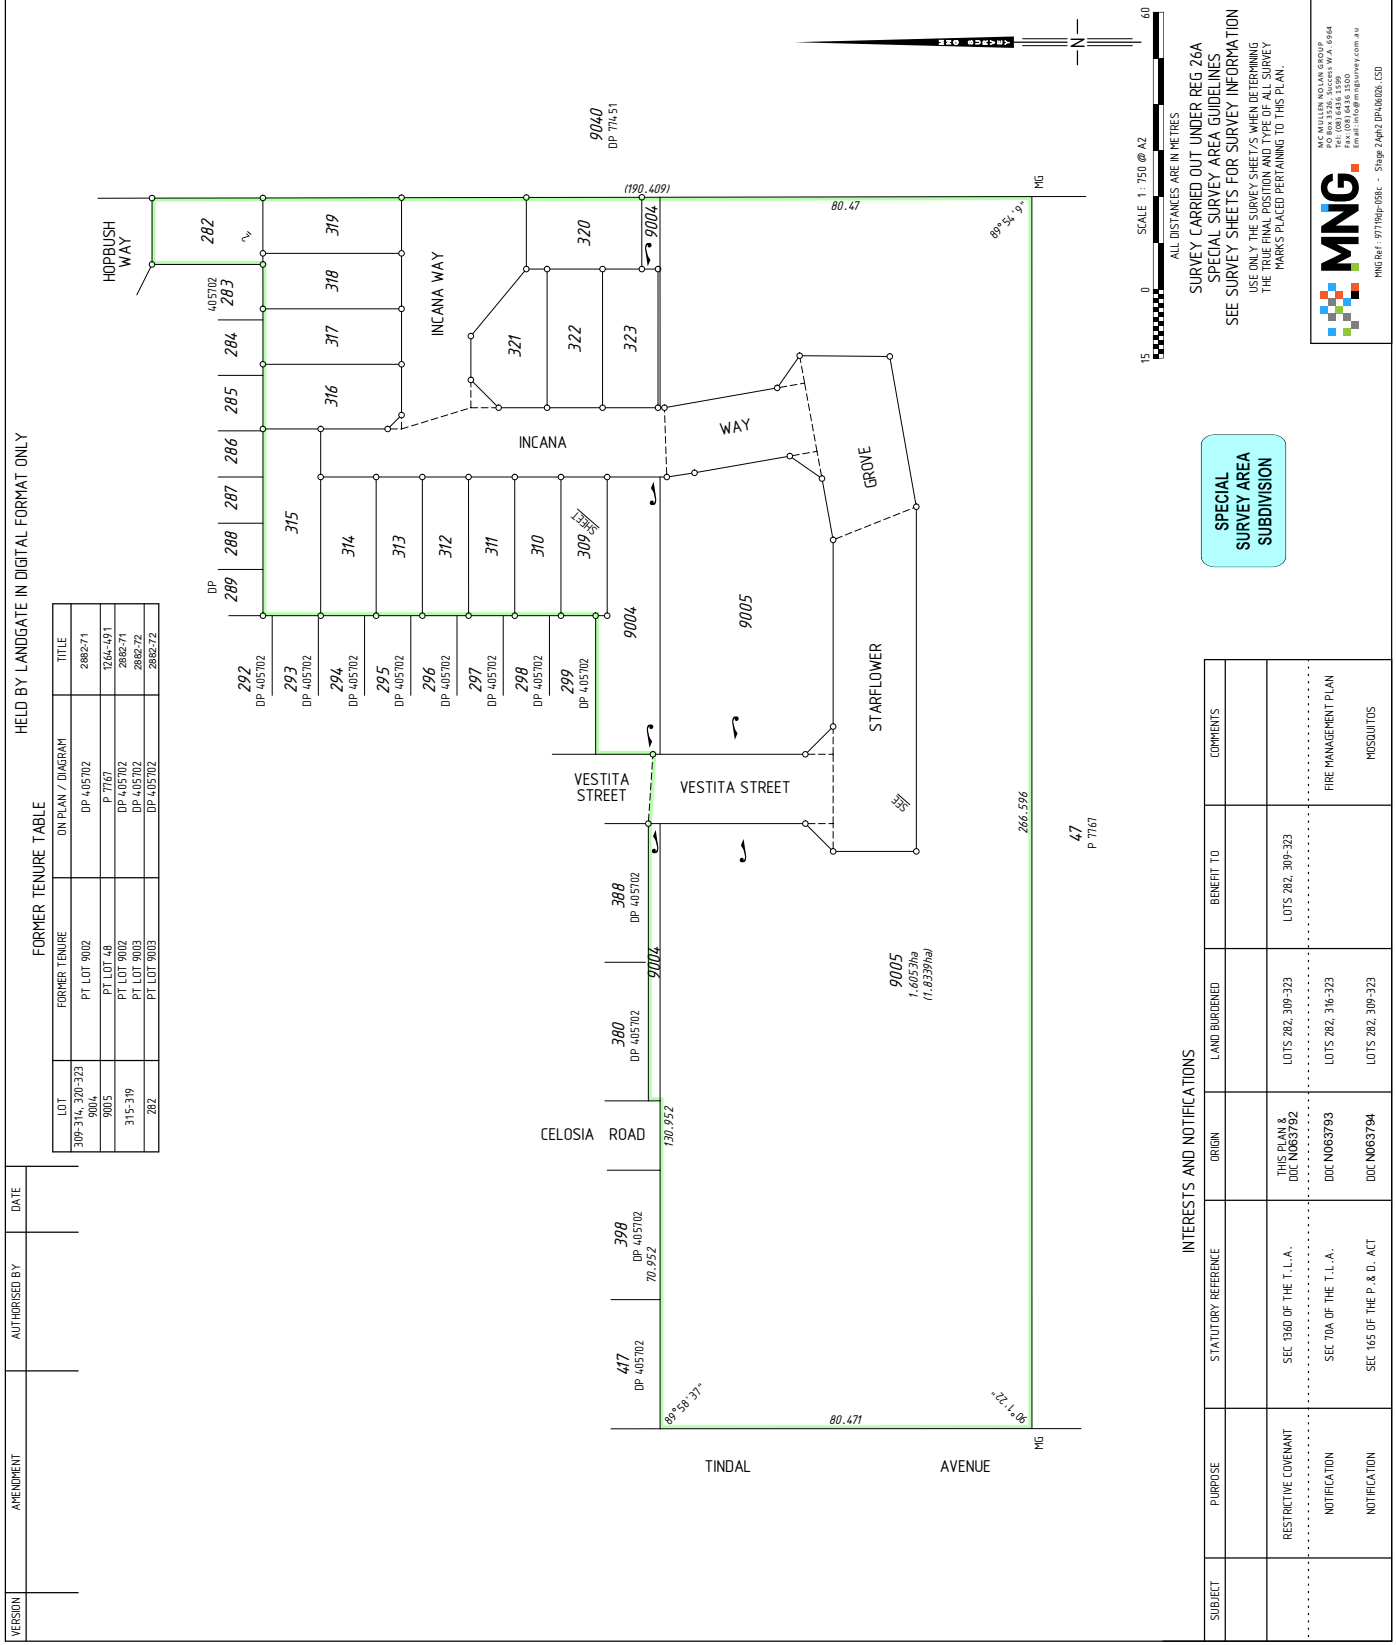

ALL DISTANCES ARE IN METRES  
SCALE 1:750 @ A2  
SURVEY CARRIED OUT UNDER REG 26A  
SPECIAL SURVEY AREA GUIDELINES  
SEE SURVEY SHEETS FOR SURVEY INFORMATION  
USE ONLY THE SURVEY SHEETS WHEN DETERMINING  
THE TRUE FINAL POSITION AND TYPE OF ALL SURVEY  
MARKS PLACED PERTAINING TO THIS PLAN.

**MNG**  
MCGILLIVRAY & NEILL  
PO BOX 12345, STEREO WA 6154  
TEL (08) 9416 1500  
WWW.MNGSURVEY.COM.AU  
MNG Ref: 97196P-09L - Stage 2Aa2 09A006.LSD

FORMER TENURE TABLE


LOT	FORMER TENURE	ON PLAN / DIAGRAM	TITLE
309-314, 320-323, 9004	PT LOT 9002	DP 405702	288271
9005	PT LOT 48	P 7767	1264-491
315-319	PT LOT 9002	DP 405702	288271
282	PT LOT 9003	DP 405702	288272

**SPECIAL SURVEY AREA SUBDIVISION**

INTERESTS AND NOTIFICATIONS

SUBJECT	PURPOSE	STATUTORY REFERENCE	ORIGIN	LAND BURDENED	BENEFIT TO	COMMENTS
RESTRICTIVE COVENANT		SEC 136D OF THE T.L.A.	THIS PLAN & DOC N063792	LOTS 282, 309-323	LOTS 282, 309-323	
NOTIFICATION		SEC 70A OF THE T.L.A.	DOC N063793	LOTS 282, 316-323		FIRE MANAGEMENT PLAN
NOTIFICATION		SEC 165 OF THE P. & D. ACT	DOC N063794	LOTS 282, 309-323		POSSIBILITIES

FOR HEADING SEE SHEET 1  
FOR INTERESTS AND NOTIFICATIONS  
SEE SHEET 1

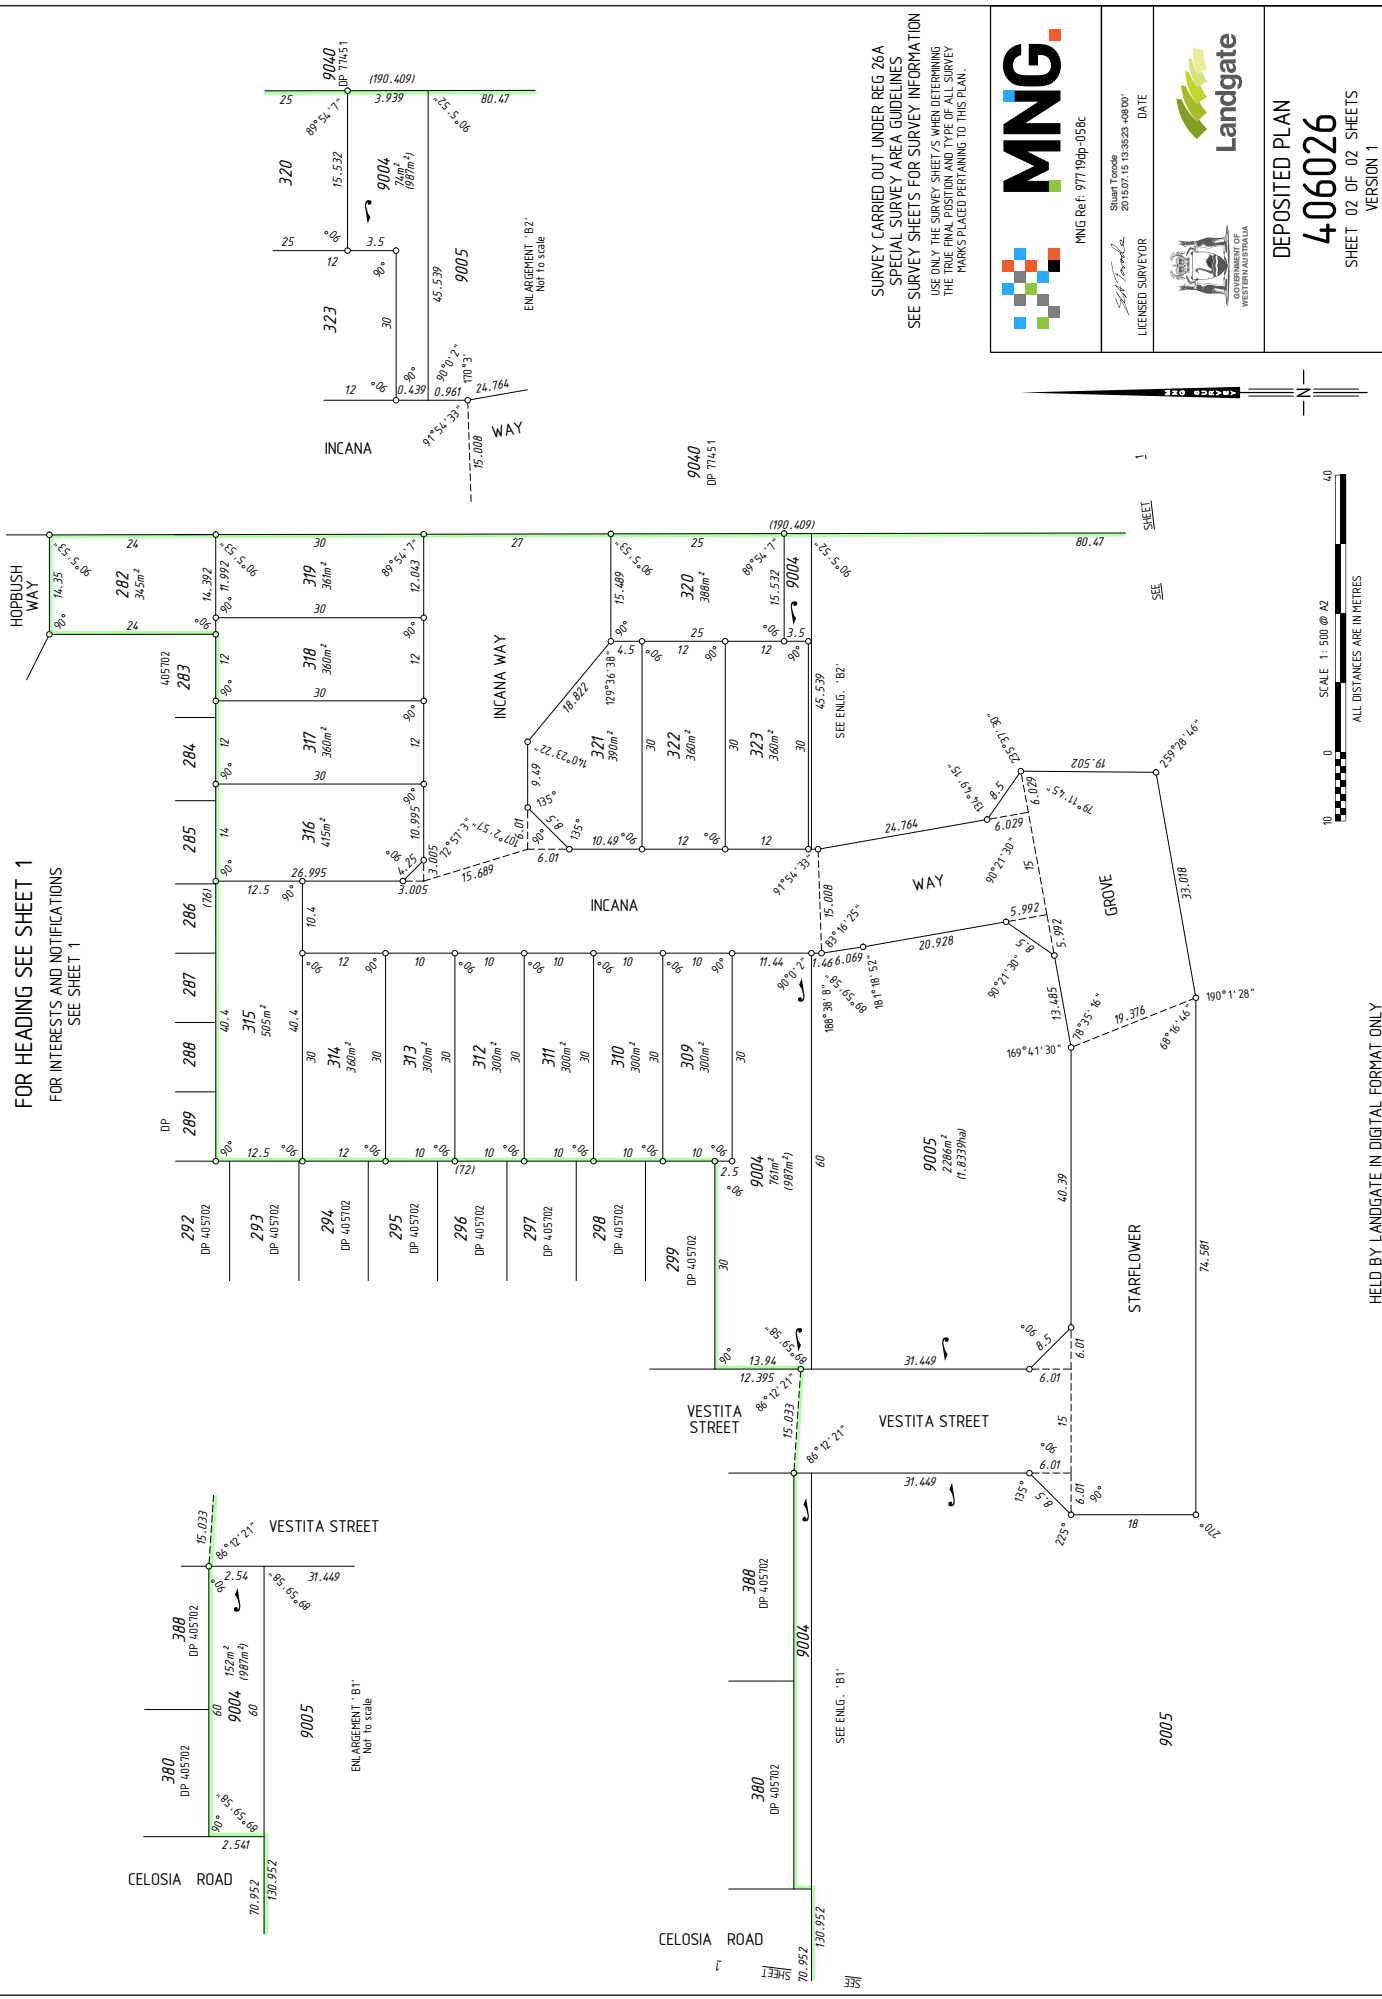

SURVEY CARRIED OUT UNDER REG 26A  
SPECIAL SURVEY AREA GUIDELINES  
SEE SURVEY SHEETS FOR SURVEY INFORMATION  
USE ONLY THE SURVEY SHEET/S WHEN DETERMINING  
THE TRUE FINAL POSITION AND TYPE OF ALL SURVEY  
MARKS PLACED PERTAINING TO THIS PLAN.



MNG Ref: 977194p-058c  
Shant Trucks  
2015/07/18 18:38:28 +08'00'  
DATE  
L. J. T. T. T.  
LICENSED SURVEYOR



DEPOSITED PLAN  
**406026**  
SHEET 02 OF 02 SHEETS  
VERSION 1



HELD BY LANDGATE IN DIGITAL FORMAT ONLY

AMENDMENTS TABLE (SURVEY SHEETS ONLY)

VER.	AMENDMENT	AUTHORISED BY	DATE

**SURVEYOR'S CERTIFICATE - REG 54**

I, Daniel T. Grogan hereby certify that this plan is accurate and is a correct representation of the -  
 (a) Survey, and/or  
 (b) Calculations from measurements recorded in the field records.  
 (\*delete if inapplicable)  
 undertaken for the purposes of this plan and that it complies with the relevant provisions of the laws in relation to which it is lodged.

**SURVEYOR'S CERTIFICATE - REG 55E(d)**

The marks shown on these plans of survey were in place on 26/06/2015

Daniel T. Grogan  
 2006/07/15 15:35:34  
 038009  
*DTGrogan*  
 LICENSED SURVEYOR DATE

**FOR SURVEY INFORMATION ONLY**

**SURVEY INFORMATION COMPRISES**

SURVEY SHEETS A.....A.....

SURVEY CARRIED OUT UNDER REG 26A SPECIAL SURVEY AREA GUIDELINES

ALL BEARINGS AND DISTANCES ON THIS SHEET ARE THE RESULT OF LEAST SQUARES ADJUSTMENTS CARRIED OUT ON FIELD OBSERVATIONS

GRID DATUM IS FLEGRA




MNG Ref: 977195-069b - EFB132900.LSD



DEPOSITED PLAN  
**406026**  
 SURVEY SHEET A  
 VERSION 1

**LEGEND**

- ▲ Standard Survey Mark (SSM)
- △ Permanent Survey Mark (PSM)
- ▽ Permanent Control Mark (PCM)
- Temporary Control Mark (TCM)
- Peg unless stated otherwise
- ▲ Nail
- ▲ Nail and Plate
- X Spike
- Drill Hole
- ⊙ Deck Spile
- ⊙ Deck Spile and Plate

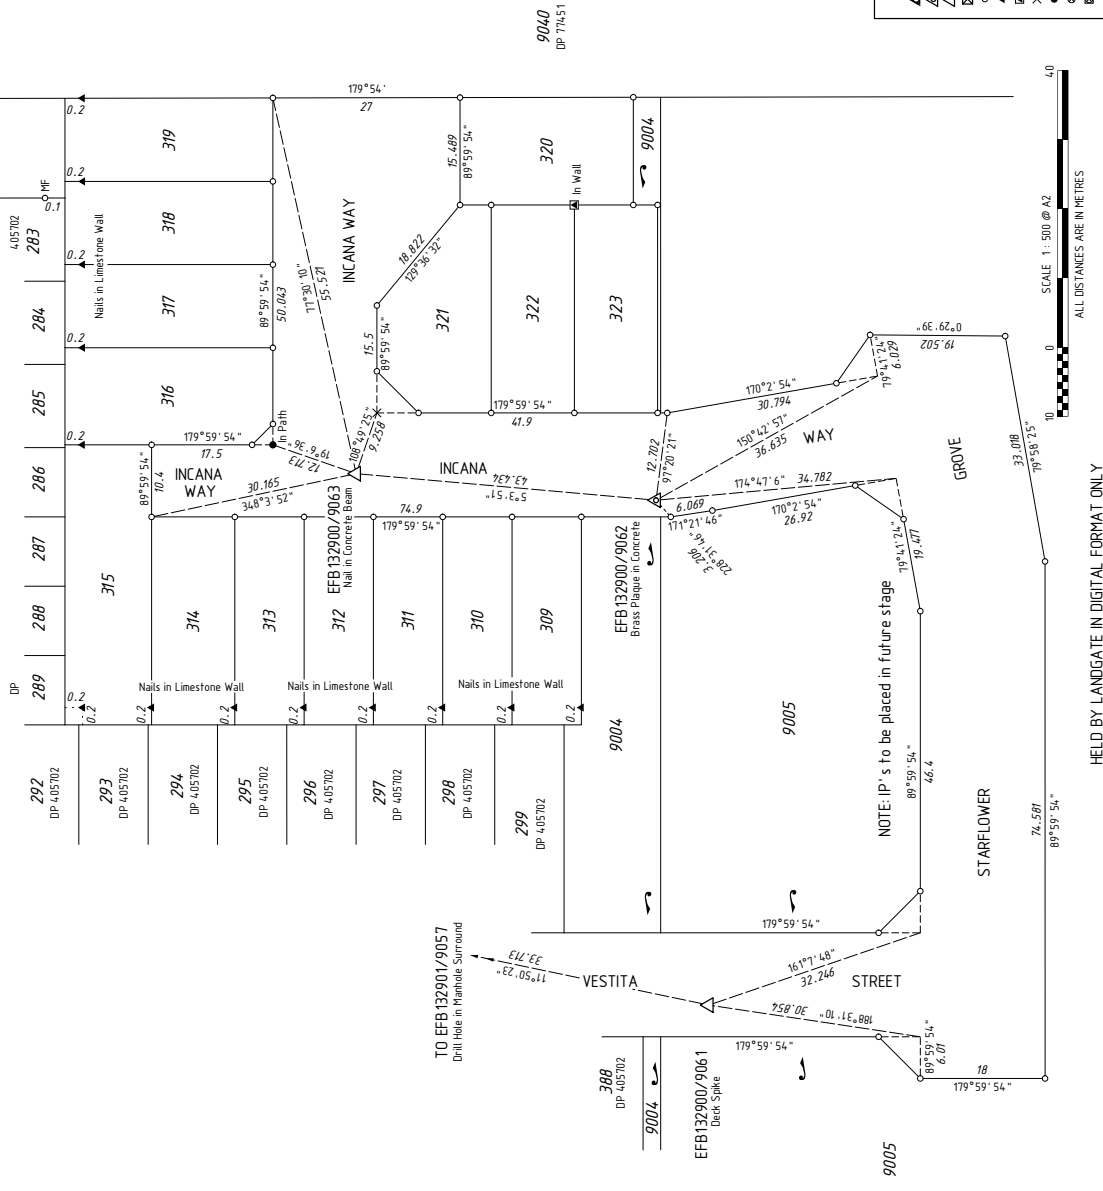

HELD BY LANDGATE IN DIGITAL FORMAT ONLY