
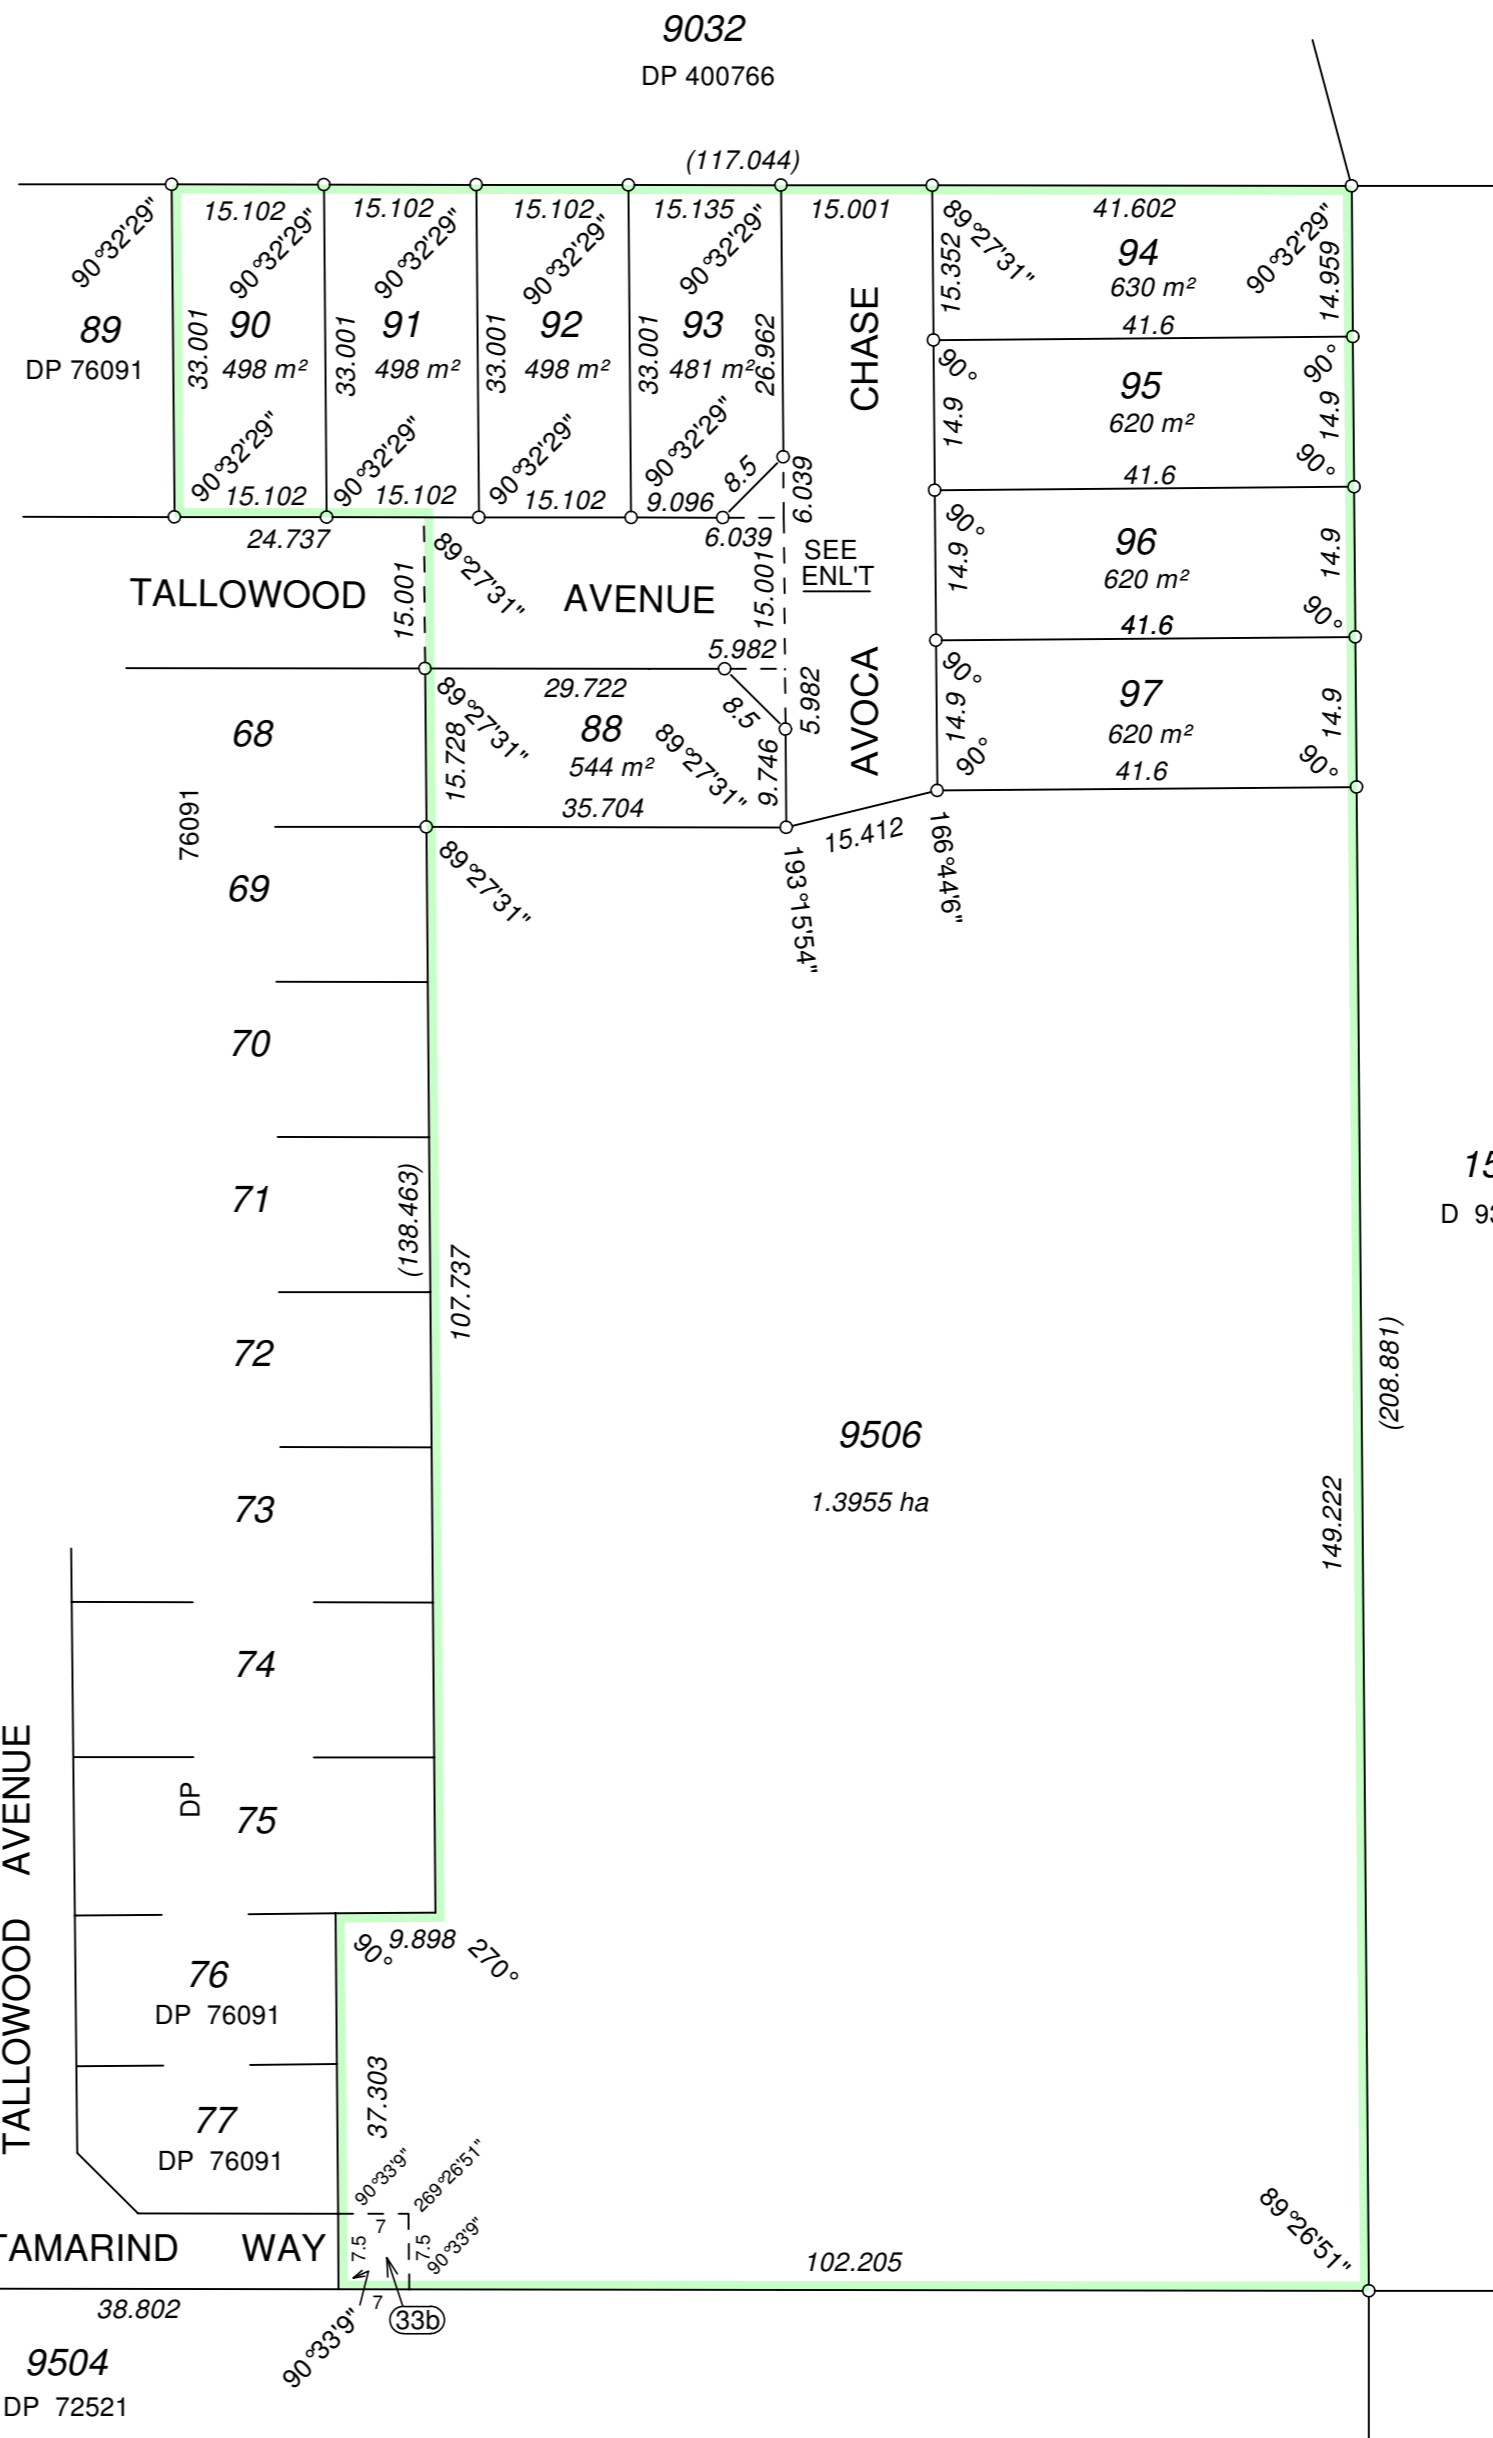


AMENDMENTS TABLE (PLAN GRAPHICS ONLY)			
VERSION	AMENDMENT	AUTHORISED BY	DATE

LIMITED IN DEPTH TO 60.96 METRES

ENLARGEMENT (Scale 1 : 500)

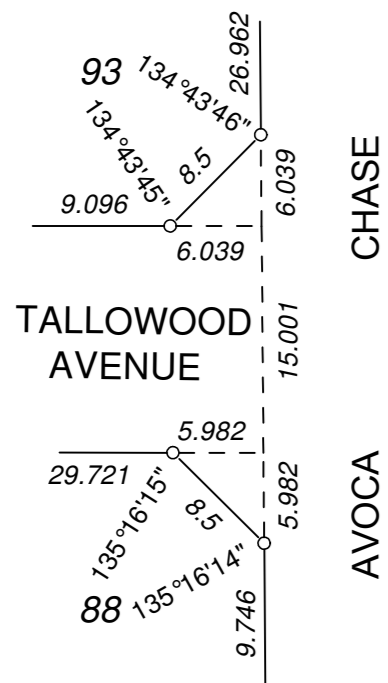

TYPE		FREEHOLD
PURPOSE		SUBDIVISION
PLAN OF		
<h1>LOTS 88, 90 - 97, 108 & LOT 9506 & ROADS</h1>		
DISTRICT	PEEL ESTATE (COCKBURN SOUND)	S.S.A. - YES
TOWNSITE		
FILE		FORMER TENURE
LOCAL AUTHORITY	CITY OF ROCKINGHAM	LOT 9505 ON DP 76091 CT
LOCALITY	BALDIVIS	
INDEX	ON	FIELD BOOK
	SEE SMART PLAN	105425
SCALE	1 : 750 (at A2 size)	ALL DISTANCES ARE IN METRES
<p>SURVEYOR'S CERTIFICATE - Reg. 54</p> <p>I, N. J. PAUL, hereby certify that this plan is accurate and is a correct representation of the</p> <p>(a) * survey; and/or</p> <p>(b) * calculations from measurements recorded in the field records (* delete inapplicable)</p> <p>undertaken for the purposes of this plan and that it complies with the relevant written law(s) in relation to which it is lodged.</p> <p>..... Licensed Surveyor Date</p>		
SURVEY FIRM	NJP SURVEY CONSULTANTS 10 EVELYN ROAD, CLAREMONT, 6010 MOB. 0407 062 411 REF: JOB 14 - 50 STAGE 4	
LODGED	TYPE OF VALIDATION	APPROVED BY
DATE	FULL AUDIT LEGAL COMPONENT	WESTERN AUSTRALIAN PLANNING COMMISSION
FEE PAID	DOCKET	FILE 146628
ASSESS No.	CERTIFIED CORRECT I.S.C.	DELEGATED UNDER S. 16 P. & D. ACT 2005
	F.S.C.	DATE
IN ORDER FOR DEALINGS		
SUBJECT TO		
FOR INSPECTOR OF PLANS & SURVEYS/AUTHORIZED LAND OFFICER DATE		
APPROVED REG. 26A(4)		
INSPECTOR OF PLANS & SURVEYS/AUTHORIZED LAND OFFICER DATE		
<p>Western Australian Land Information Authority</p>		
DEPOSITED PLAN		
<h1>403242</h1>		
SHEET	1	OF 1
VERSION	1	(PLUS SURVEY SHEET)

INTERESTS AND NOTIFICATIONS

SUBJECT	PURPOSE	STATUTORY REFERENCE	ORIGIN	LAND BURDENED	BENEFIT TO	COMMENTS
(33b)	EASEMENT (WATER SUPPLY)	SEC. 167 OF THE P & D ACT REG. 33b	DP 76091	LOT 9506	WATER CORPORATION	DEFERRAL OF HEADWORKS
LOT 108	RESERVE FOR RECREATION	VESTS IN THE CROWN UNDER SEC. 152 OF THE P & D ACT	THIS PLAN			

SURVEY CARRIED OUT UNDER REG. 26A SPECIAL SURVEY AREA GUIDELINES SEE SURVEY SHEET FOR SURVEY INFORMATION

ALL BOUNDARY/CORNER SURVEY MARKS SHOWN ON THIS PLAN ARE INDICATIVE ONLY. USE ONLY THE SURVEY SHEET WHEN DETERMINING THE TRUE FINAL POSITION AND TYPE OF ALL SURVEY MARKS PLACED PERTAINING TO THIS PLAN