
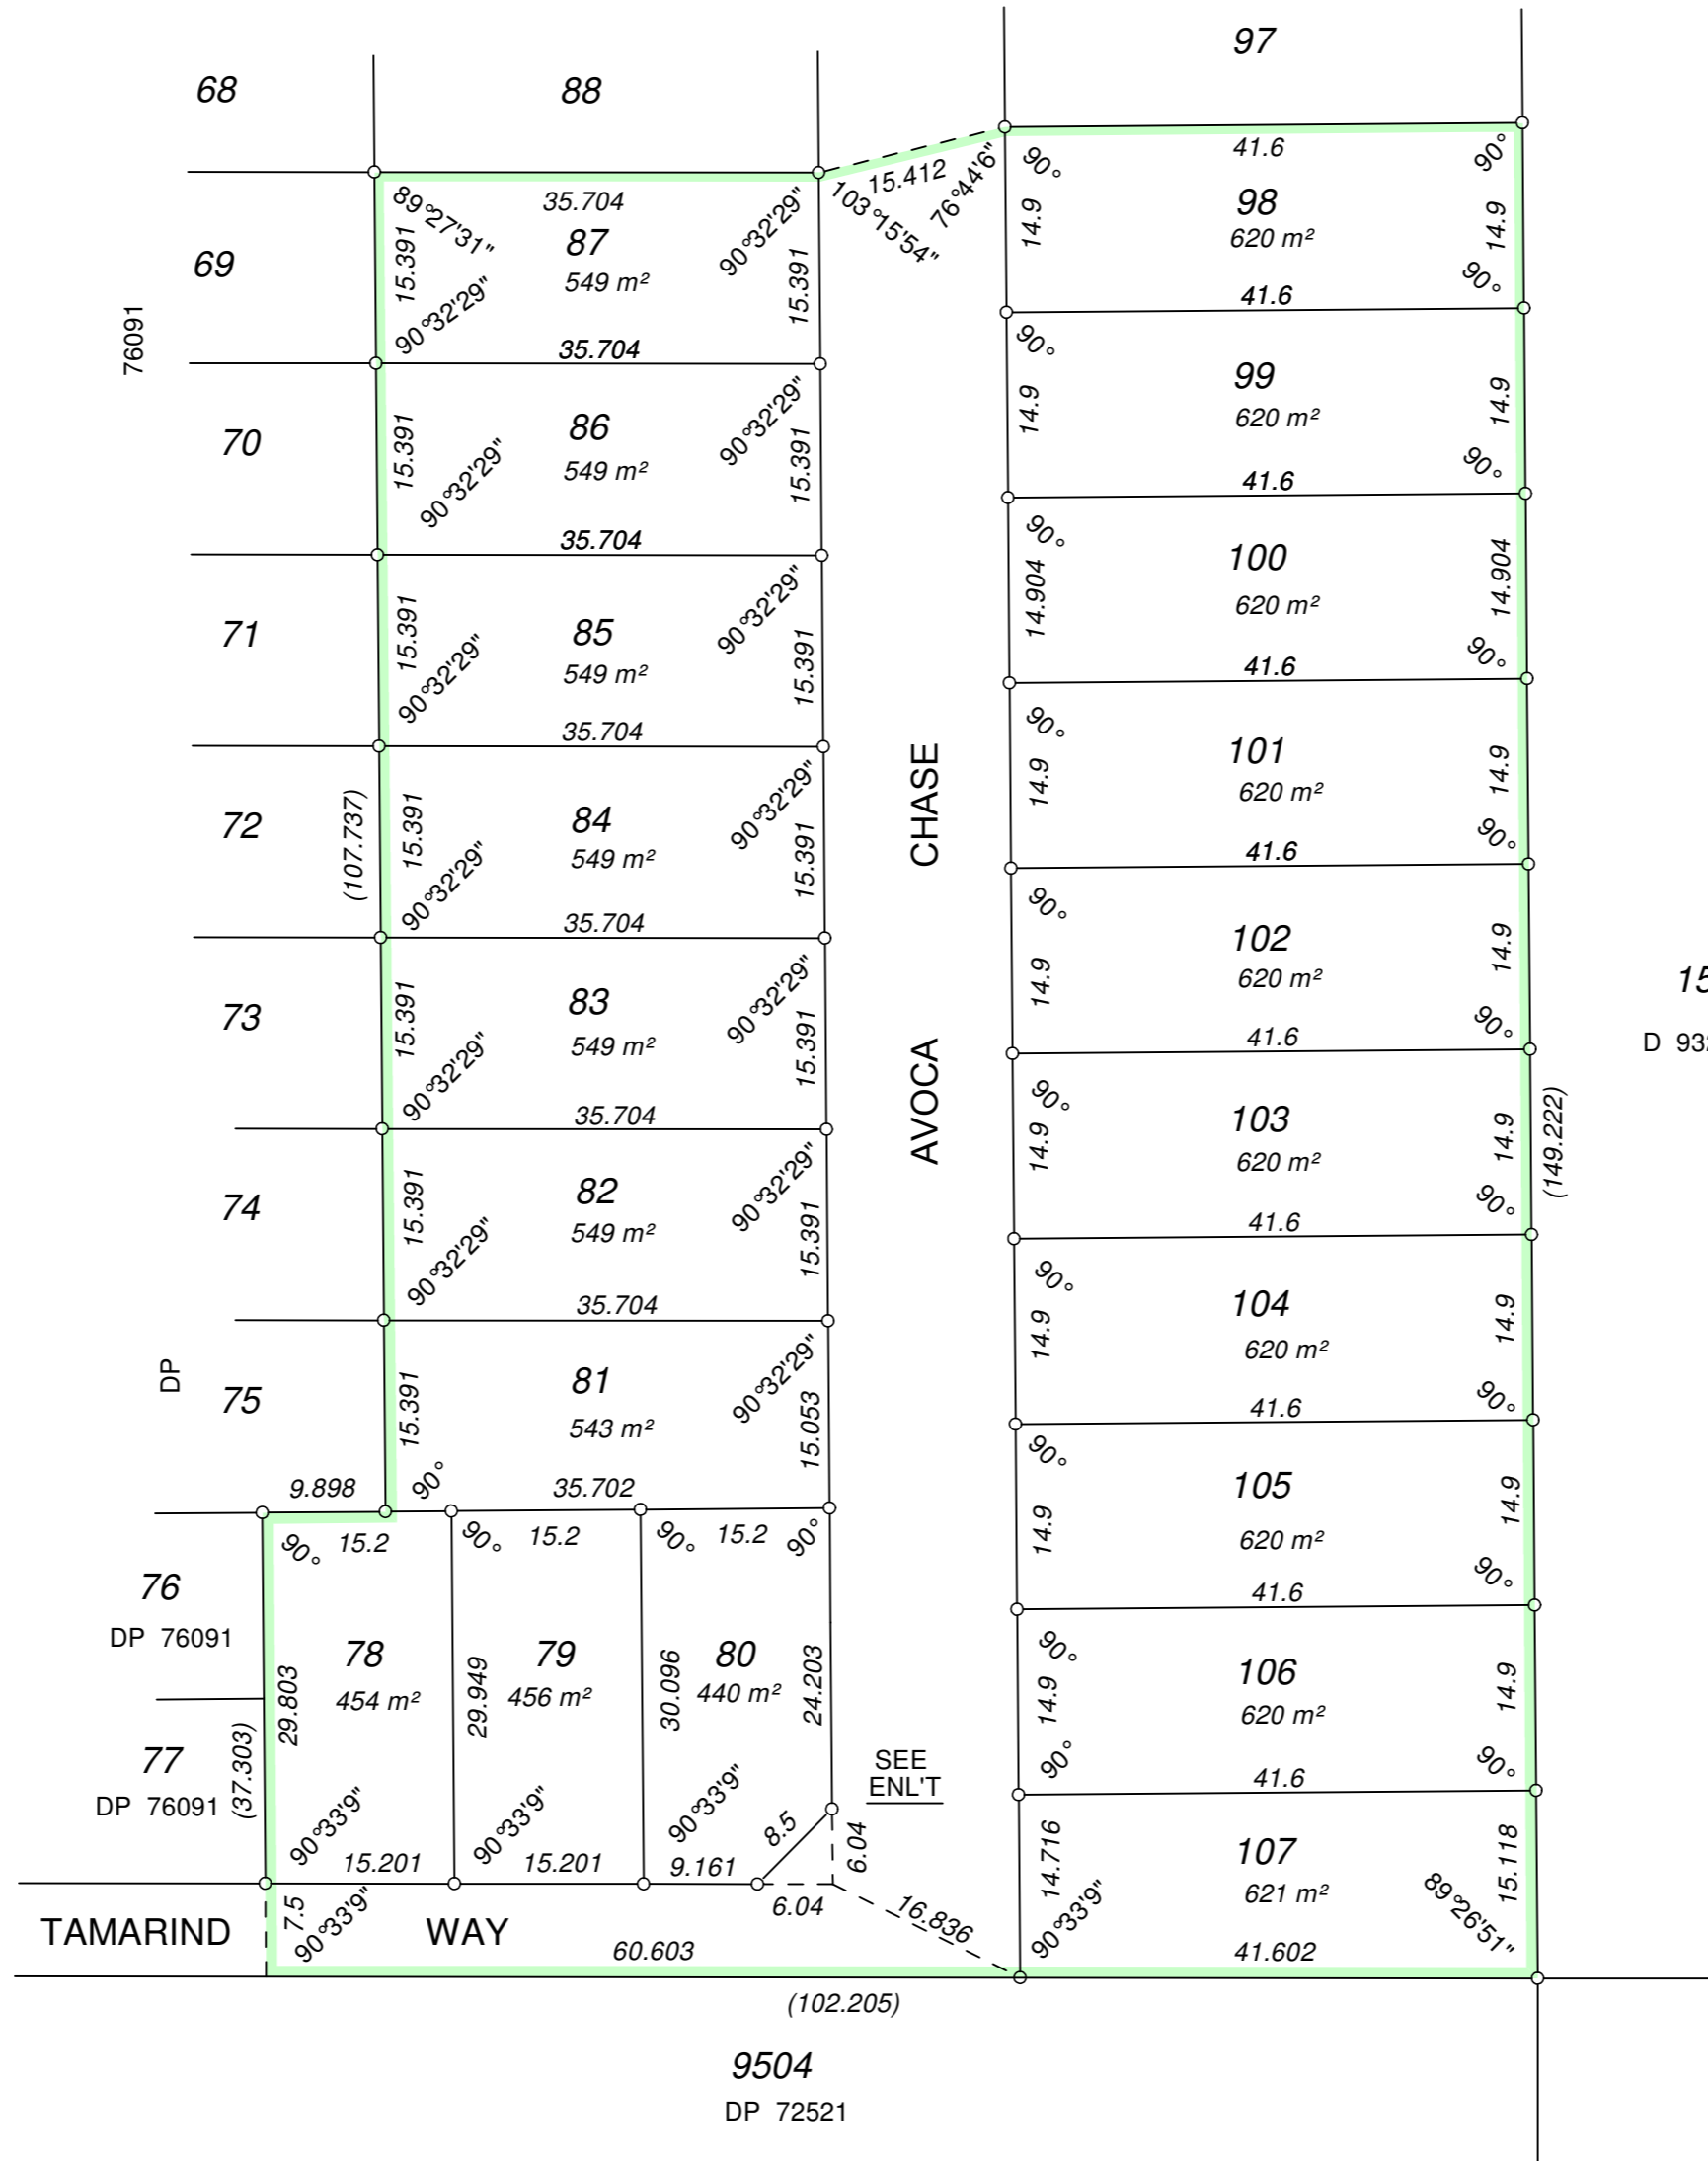


AMENDMENTS TABLE (PLAN GRAPHICS ONLY)			
VERSION	AMENDMENT	AUTHORISED BY	DATE

LIMITED IN DEPTH TO 60.96 METRES

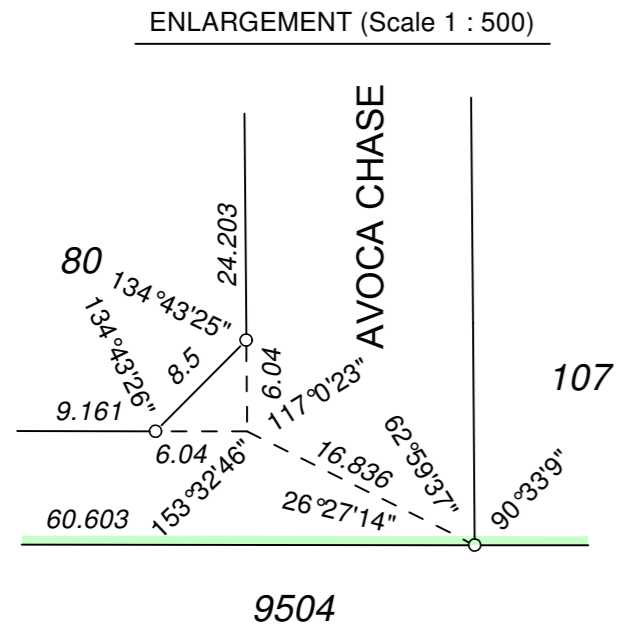

15
D 93203

INTERESTS AND NOTIFICATIONS

SUBJECT	PURPOSE	STATUTORY REFERENCE	ORIGIN	LAND BURDENED	BENEFIT TO	COMMENTS
	MEMORIAL	SEC. 128(2) OF THE WATER SERVICES ACT 2012	DOC.	LOTS 78-87, 98-107	WATER CORPORATION	DEFERRAL OF HEADWORKS

SURVEY CARRIED OUT UNDER REG. 26A
SPECIAL SURVEY AREA GUIDELINES

SEE SURVEY SHEET FOR SURVEY INFORMATION

ALL BOUNDARY/CORNER SURVEY MARKS SHOWN ON THIS PLAN ARE INDICATIVE ONLY. USE ONLY THE SURVEY SHEET WHEN DETERMINING THE TRUE FINAL POSITION AND TYPE OF ALL SURVEY MARKS PLACED PERTAINING TO THIS PLAN

TYPE		FREEHOLD
PURPOSE		SUBDIVISION
PLAN OF		
<h1>LOTS 78-87 & 98-107 & ROADS</h1>		
DISTRICT	PEEL ESTATE (COCKBURN SOUND)	S.S.A. - YES
TOWNSITE		
FILE		FORMER TENURE
LOCAL AUTHORITY	CITY OF ROCKINGHAM	LOT 9506 ON DP 403242 CT
LOCALITY	BALDIVIS	
INDEX	ON SEE SMART PLAN	FIELD BOOK 105425
SCALE 1 : 600 (at A2 size) ALL DISTANCES ARE IN METRES		
<p>SURVEYOR'S CERTIFICATE - Reg. 54</p> <p>I, N. J. PAUL, hereby certify that this plan is accurate and is a correct representation of the</p> <p>(a) * survey; and/or</p> <p>(b) * calculations from measurements recorded in the field records (* delete inapplicable)</p> <p>undertaken for the purposes of this plan and that it complies with the relevant written law(s) in relation to which it is lodged.</p> <p>..... Licensed Surveyor Date</p>		
SURVEY FIRM	NJP SURVEY CONSULTANTS 10 EVELYN ROAD, CLAREMONT, 6010 MOB. 0407 062 411 REF: JOB 14 - 50 STAGE 4	
LODGED	TYPE OF VALIDATION	APPROVED BY
DATE	FULL AUDIT LEGAL COMPONENT	WESTERN AUSTRALIAN PLANNING COMMISSION
FEE PAID	DOCKET	FILE 146628
ASSESS No.	CERTIFIED CORRECT I.S.C.	DELEGATED UNDER S. 16 P. & D. ACT 2005
	F.S.C.	DATE
IN ORDER FOR DEALINGS		
SUBJECT TO		
FOR INSPECTOR OF PLANS & SURVEYS/AUTHORIZED LAND OFFICER DATE		
APPROVED REG. 26A(4)		
INSPECTOR OF PLANS & SURVEYS/AUTHORIZED LAND OFFICER DATE		
<p>Western Australian Land Information Authority</p>		
DEPOSITED PLAN		
<h1>403244</h1>		
SHEET	1	OF 1
VERSION	1	(PLUS SURVEY SHEET)