


VER.	AMENDMENTS TABLE PLAN GRAPHICS ONLY	AUTHORISED BY	DATE

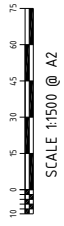




2

Land Surveys
 Job No. 1700925 (Stage 1)

UNLODGED VERSION SUBJECT TO LANDGATE AUDIT & WAPC APPROVAL
 This plan is as at REVISION B
 -Current as at REVISION B
 -Subject to change without notice
 -Not for construction purposes
 -CORRECT copy should be obtained for such purposes

ADDITIONAL EASEMENTS/ENCUMBRANCES MAY BE REQUIRED.

****DRAFT ONLY****

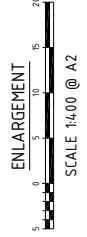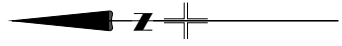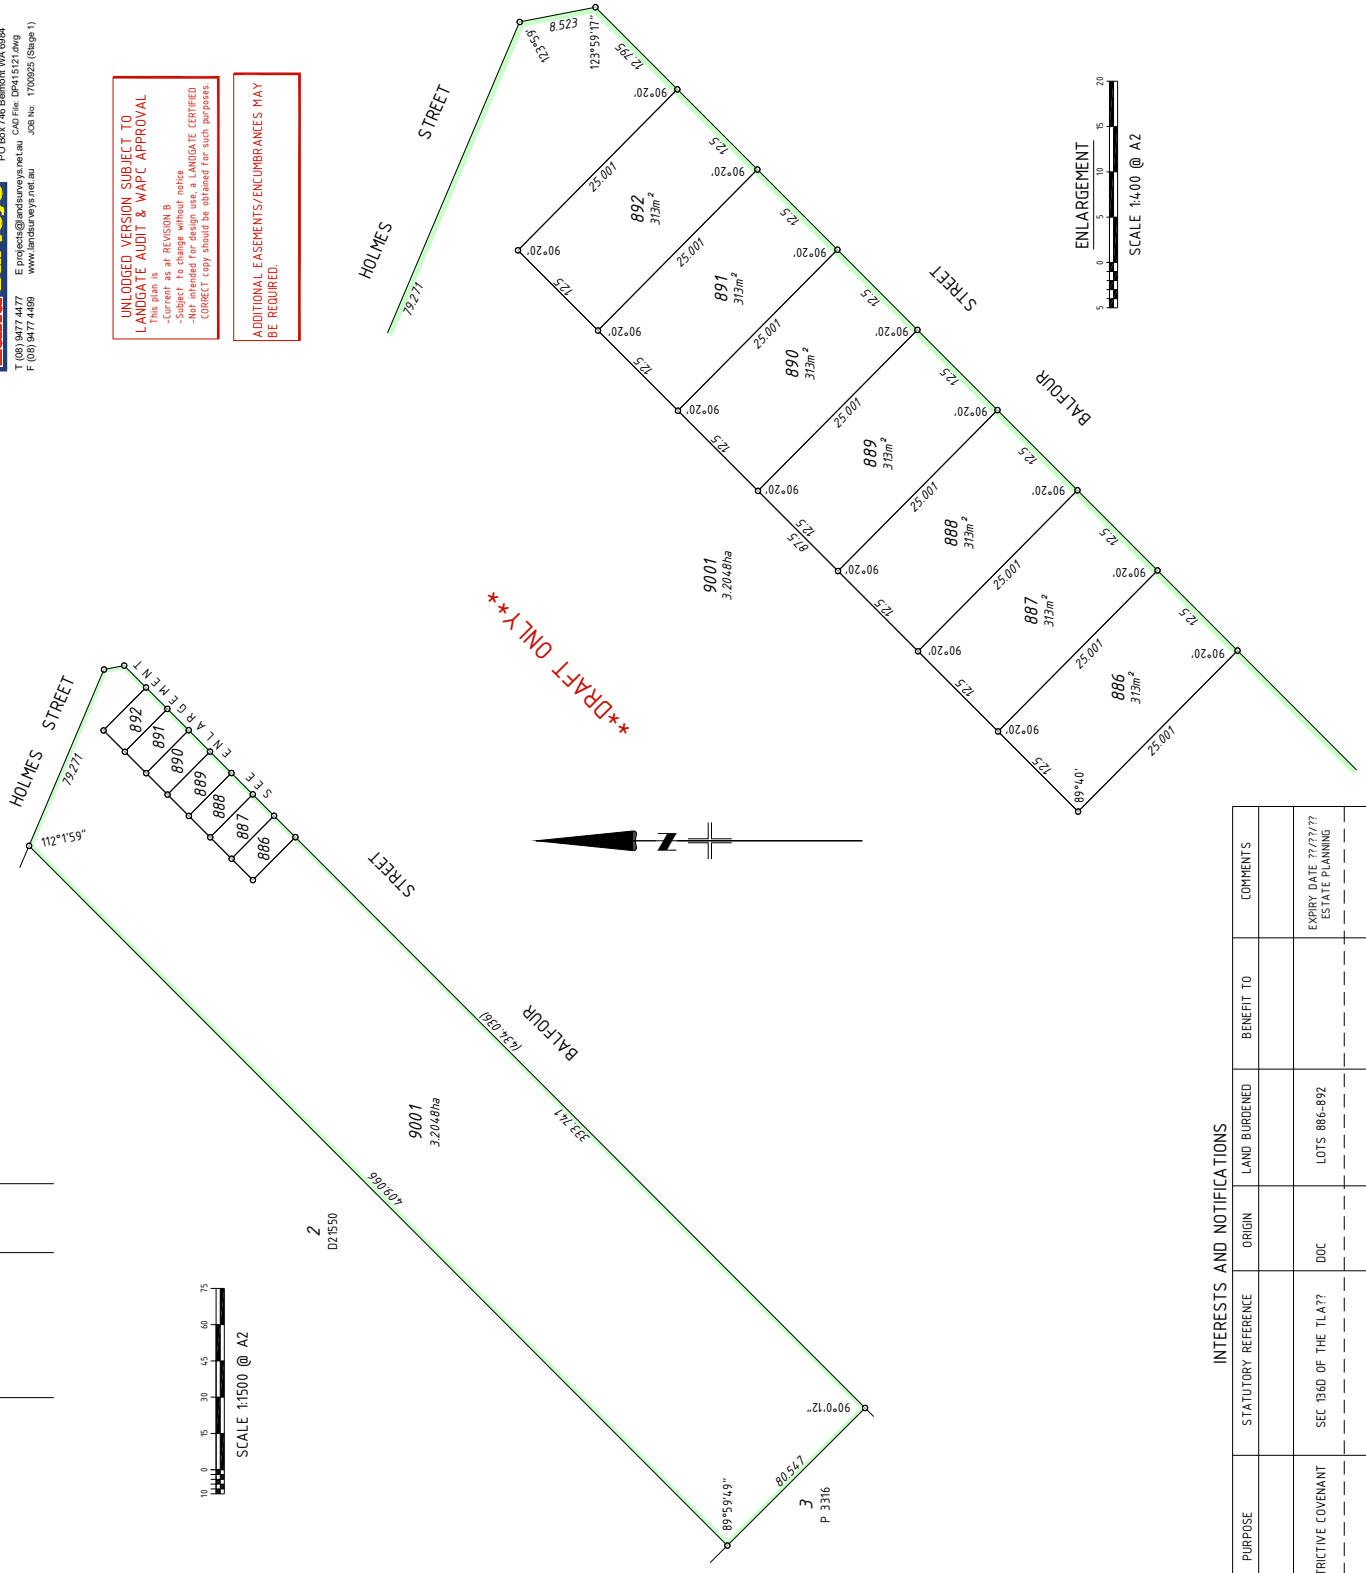

INTERESTS AND NOTIFICATIONS

SUBJECT	PURPOSE	STATUTORY REFERENCE	ORIGIN	LAND BURDENED	BENEFIT TO	COMMENTS
	RESTRICTIVE COVENANT	SEC 156D OF THE TLA??	DOC	LOTS 886-892		EXPIRY DATE 7/7/77? ESTATE PLANNING
	NOTIFICATION	SEC 165 OF THE P & D ACT	DOC	LOTS 888-892		BUSHFIRE PRONE AREA

TYPE	FREEHOLD	S.S.A.	YES
PURPOSE	SUBDIVISION		
PLAN OF	LOTS 886 - 892 & 9001		
FORMER TENURE	LOT 1 ON D 21550		
C/T	1250-145		
LOCAL AUTHORITY	CITY OF GOSNELLS		
LOCALITY	SOUTHERN RIVER		
BPRE-FHE			
FIELD RECORD	146642		
SURVEYOR'S CERTIFICATE - REG 54	I, MICHAEL CUNNINGHAM hereby certify that this plan is accurate and is a correct representation of the - (a) * survey; and/or (b) * calculations from measurements recorded in the field records. (* delete if inapplicable) undertaken for the purposes of this plan and that it complies with the relevant written laws) in relation to which it is lodged.		
LICENSED SURVEYOR	LOGGED	DATE	
DATE	FEE PAID	ASSESS No.	
I.S.C.	EXAMINED		
DATE			
WESTERN AUSTRALIAN PLANNING COMMISSION			
FILE	154443		
DATE			
	Delegated under S.16 P&D Act 2005		
	IN ORDER FOR DEALINGS		
SUBJECT TO			
INSPECTOR OF PLANS & SURVEYS / AUTHORISED LAND OFFICER	DATE		
	APPROVED	REG 26A (4)	
INSPECTOR OF PLANS AND SURVEYS (S.18 Licensed Surveyors Act 1999)	DATE		
DEPOSITED PLAN 415121 SHEET 1 OF 1 SHEET (PLUS SURVEY SHEET A) VERSION 1			

HELD BY LANDGATE IN DIGITAL FORMAT ONLY